



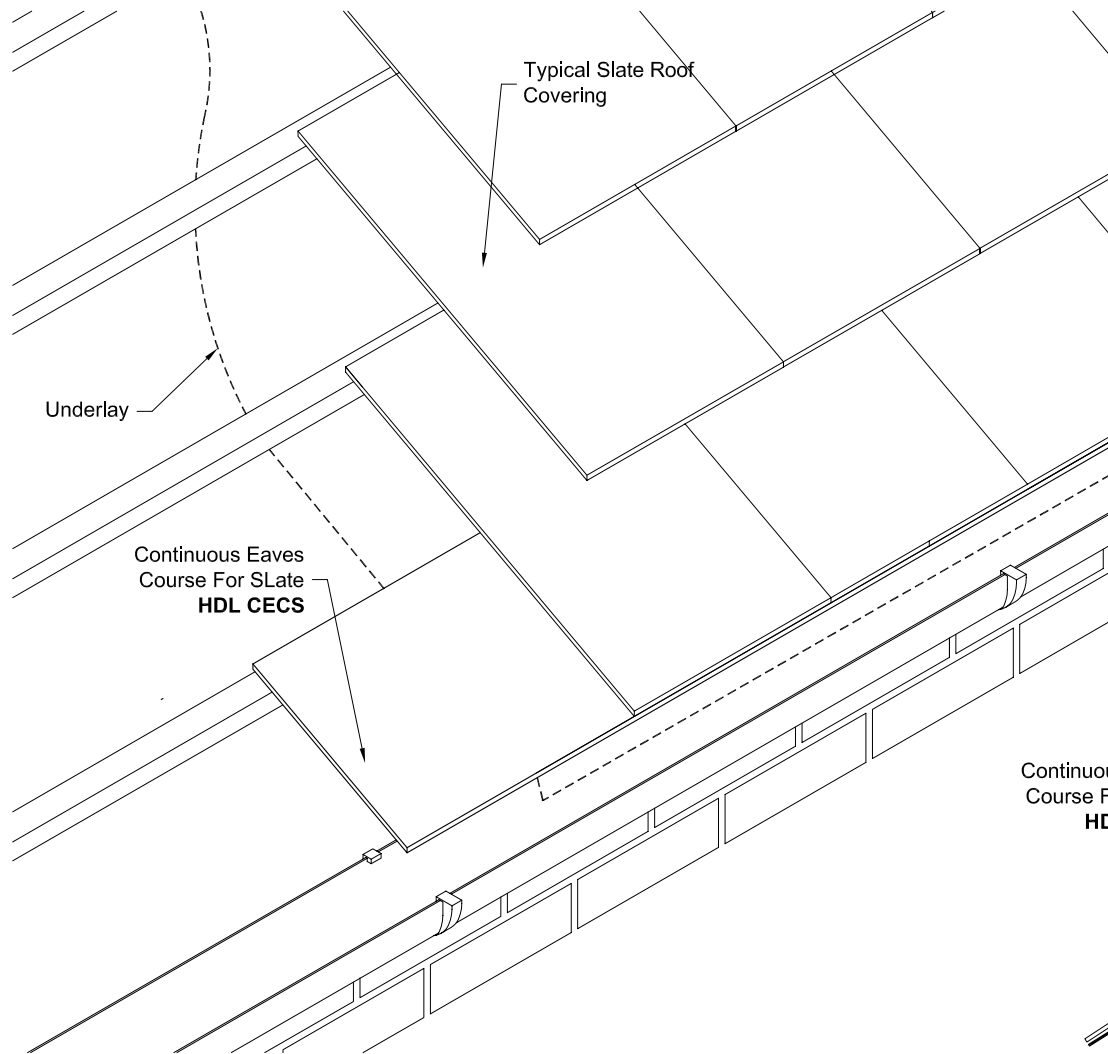

TYPICAL SLATE ROOF DETAIL

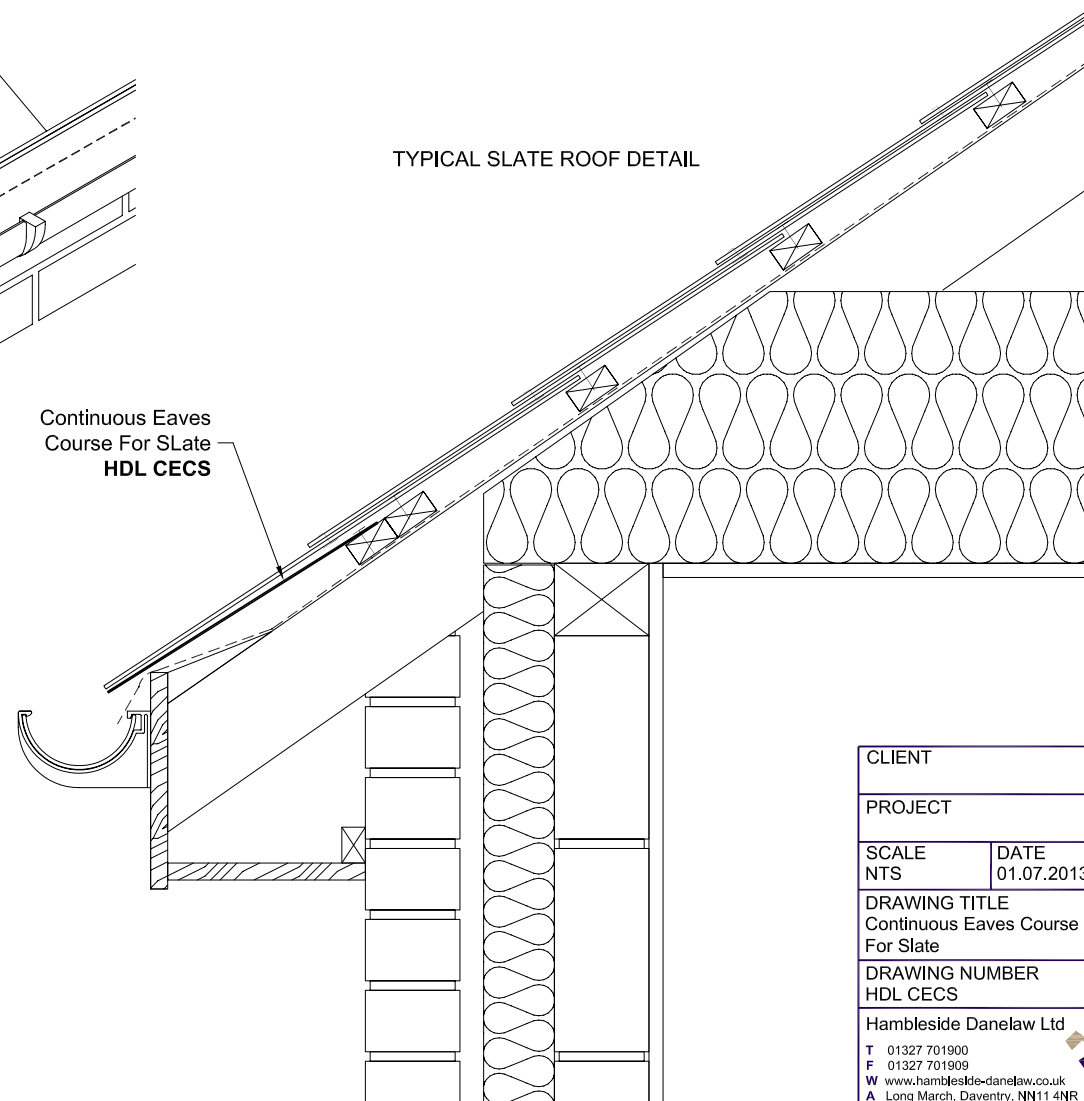

HDL CECS

A GRP support eaves course replacing the first course of cut slates.
Suitable for all types and sizes of slates

Length: 3000mm
Width: 355mm

CLIENT	
PROJECT	
SCALE NTS	DATE 01.07.2013
DRAWING TITLE Continuous Eaves Course For Slate	
DRAWING NUMBER HDL CECS	
HambleSide Danelaw Ltd	
T 01327 701900	
F 01327 701909	
W www.hambleSide-danelaw.co.uk	
A Long March, Daventry, NN11 4NR	