



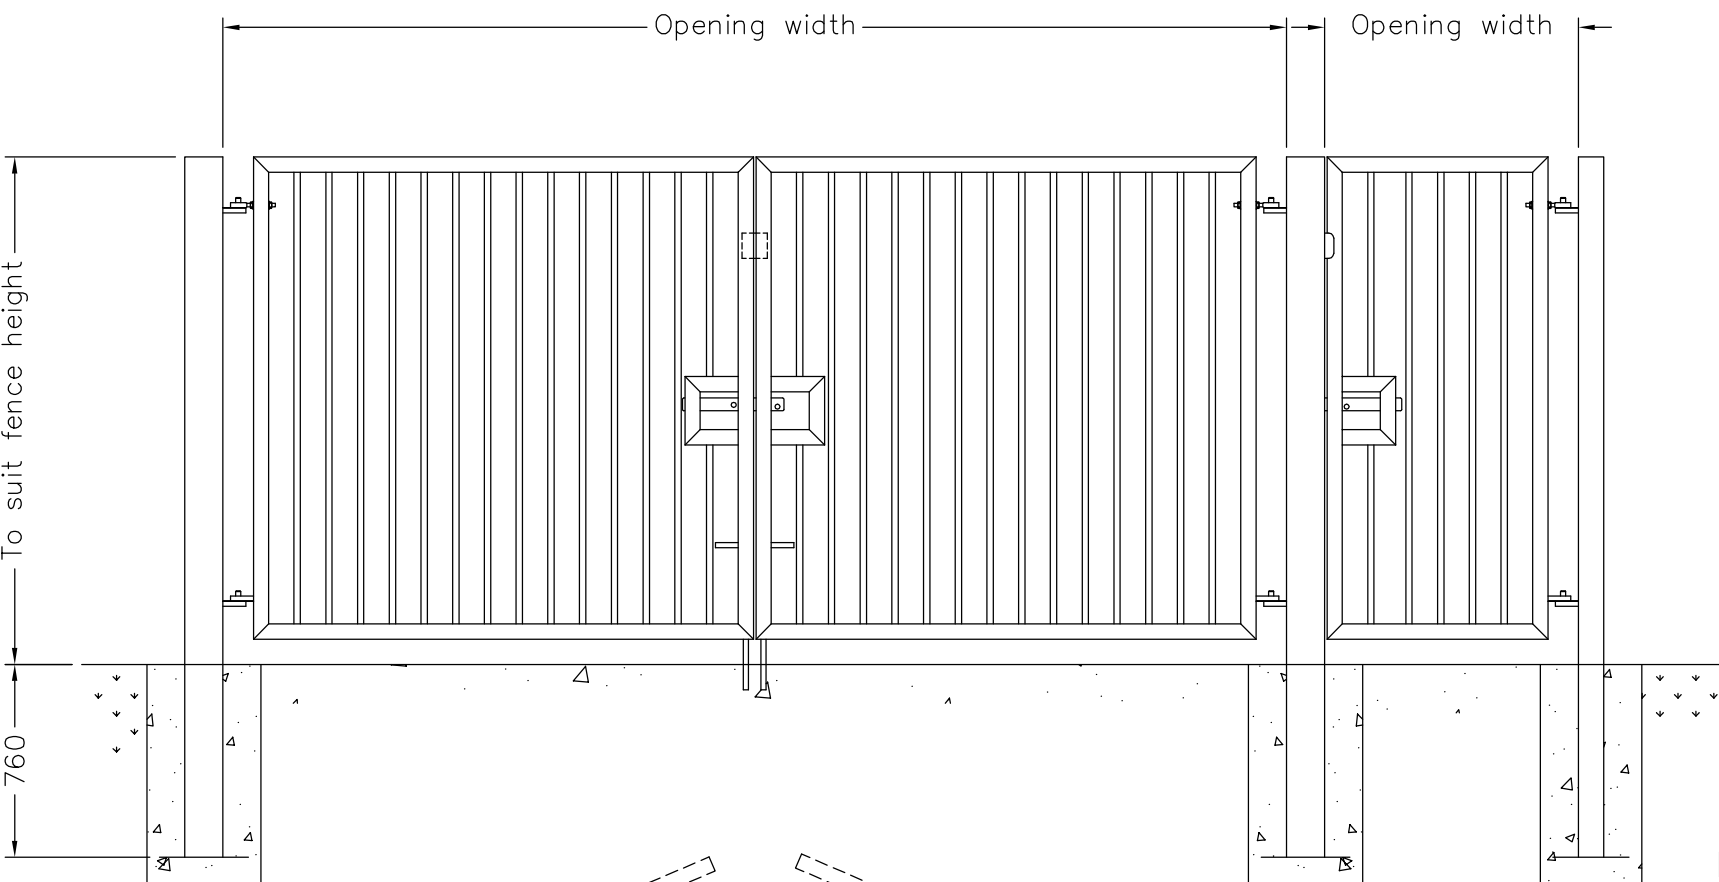

Materials

Posts	150x150x5 SHS
Posts	100x100x5 SHS
Frame	60x60x3 RHS
Infill	26.5 Dia CHS

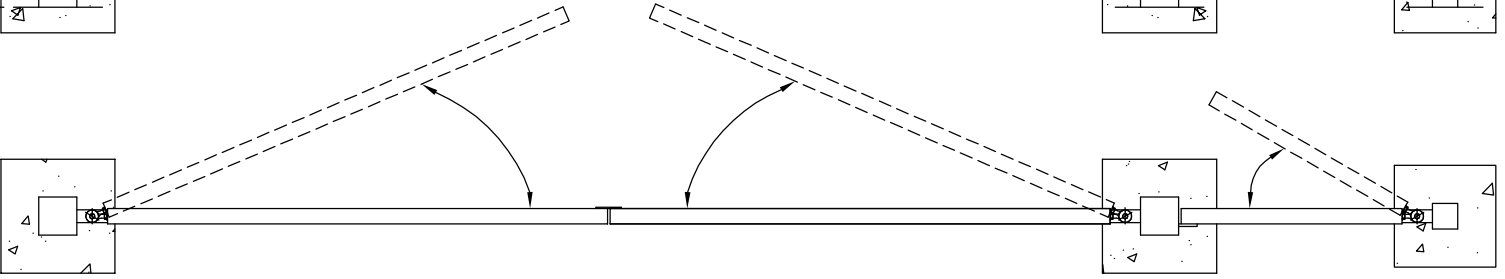

PROCTER FENCING SYSTEMS
DOUBLE LEAF GATES AND
SINGLE LEAF-BALUSTRADE