


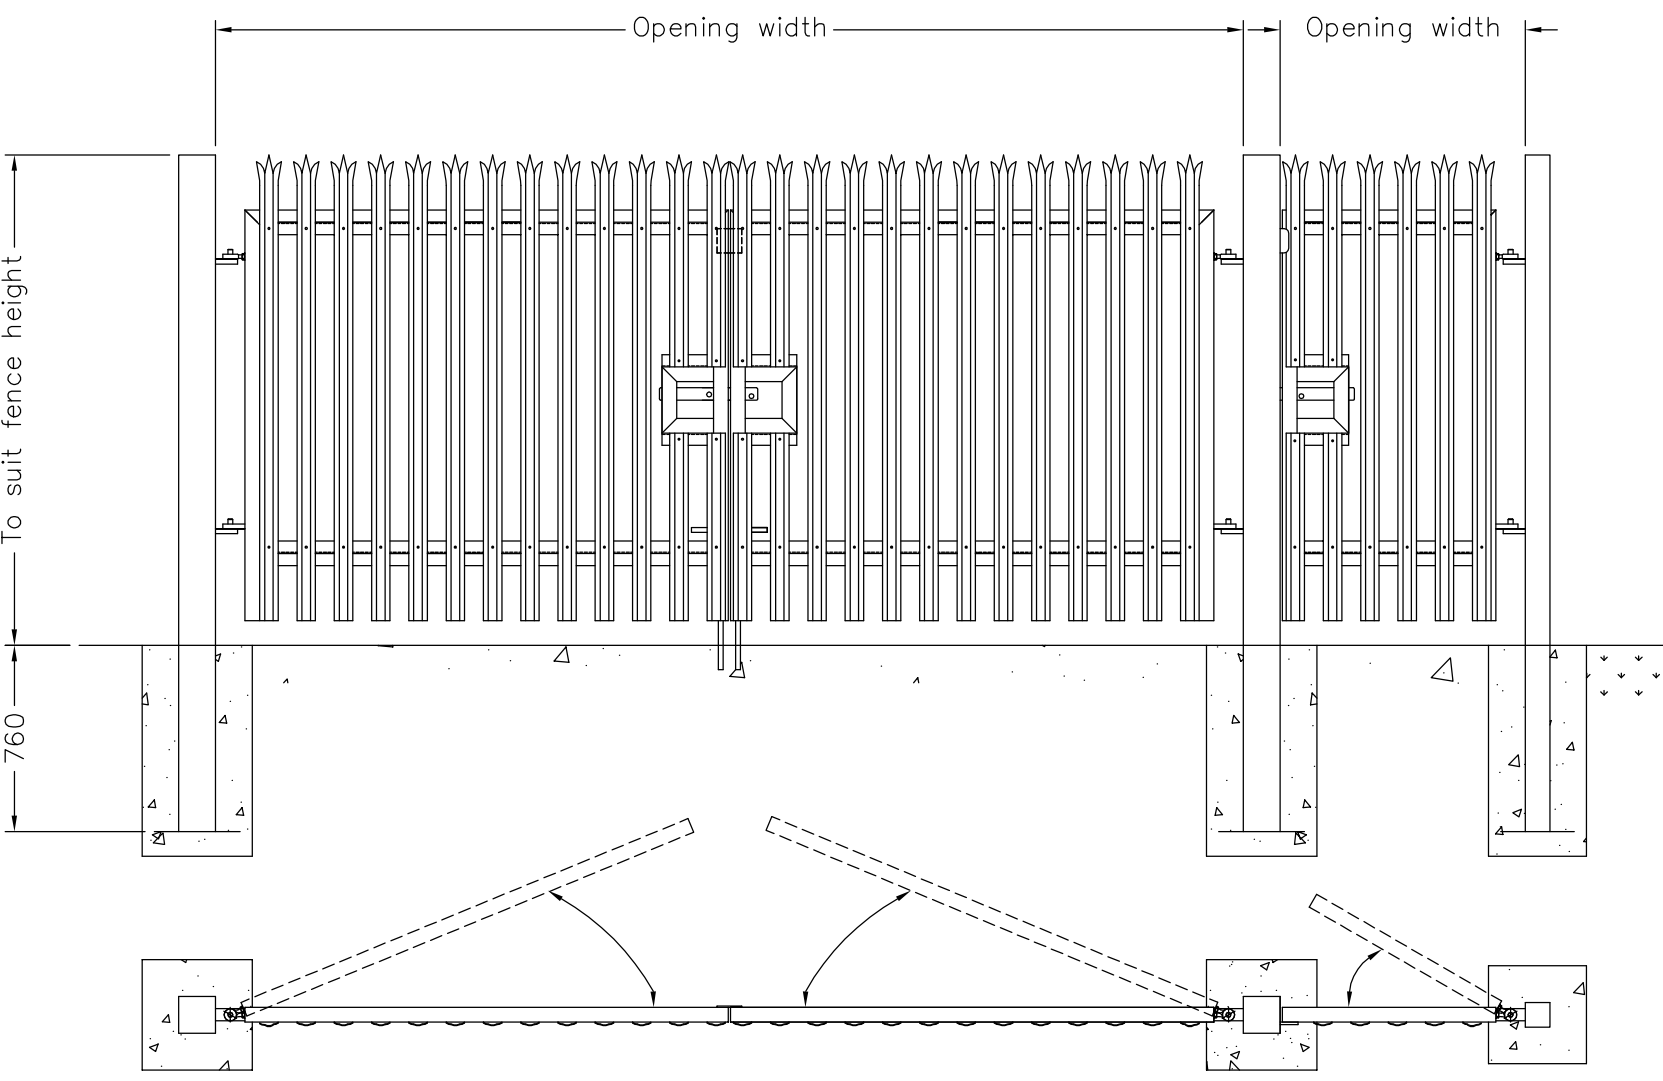

Materials	
Posts	150x150x5 SHS
Frame	60x60X3 SHS
Sub Frame	50x50X5 RSA
Infill	D Section Palisade Pale

PROCTER FENCING SYSTEMS
DOUBLE LEAF GATES AND
SINGLE LEAF-PALISADE