


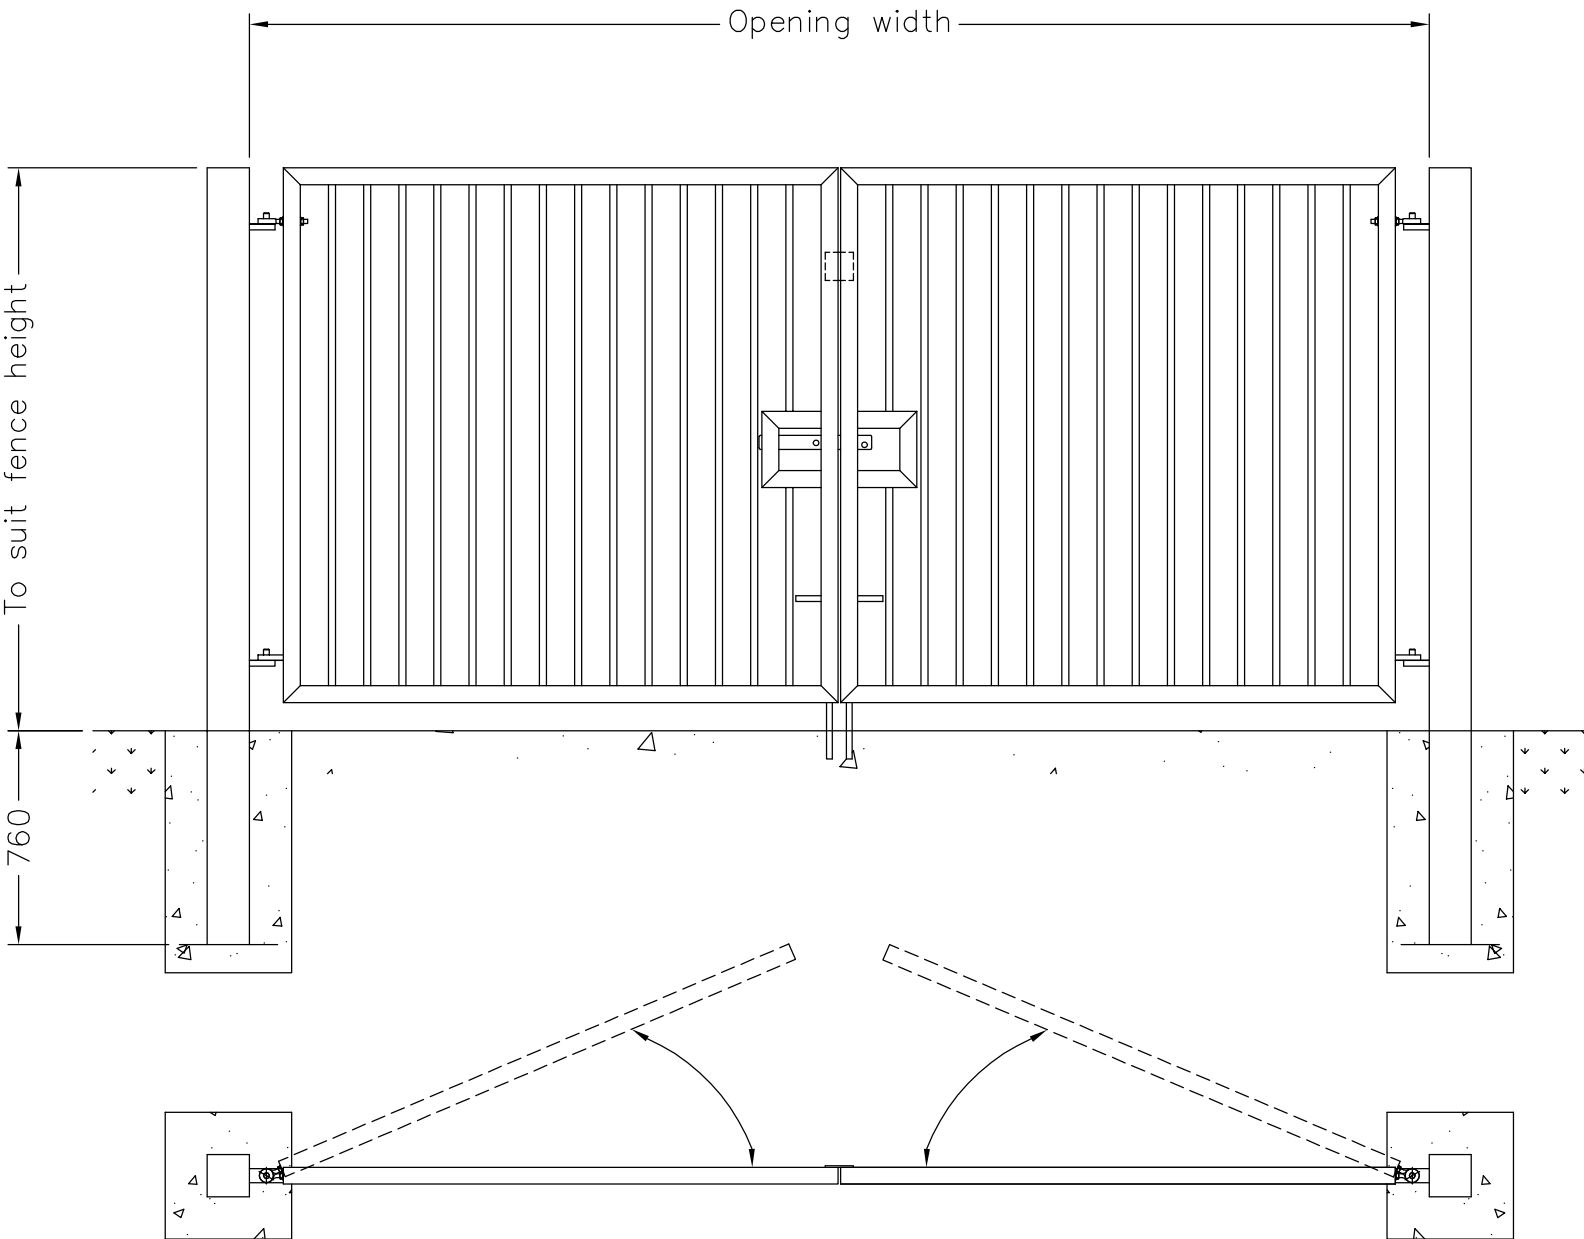

Materials	
Posts	150x150x5 SHS
Frame	60x60x3 SHS
Infill	26.5 Dia CHS

PROCTER FENCING SYSTEMS
DOUBLE LEAF GATES—BALUSTRADE