


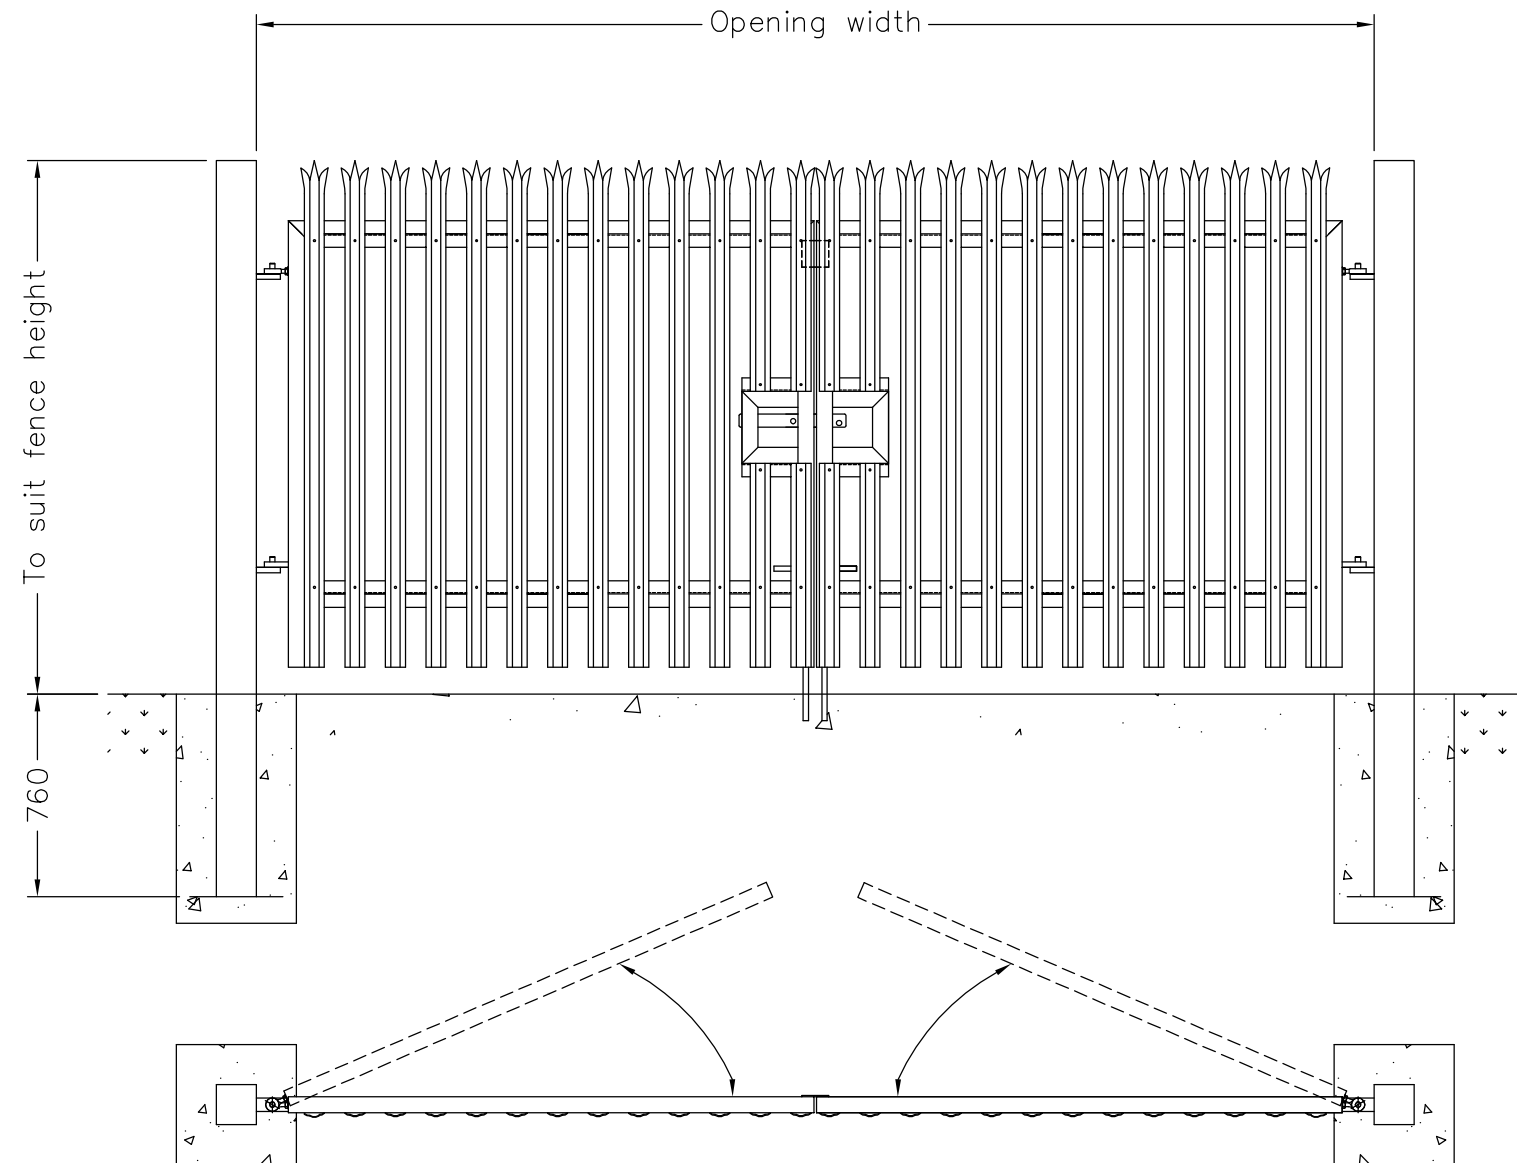

Materials

Posts

150x150x5 SHS

Frame

60x60X3 SHS

Sub Frame

50x50X5 RSA

Infill

D Section

Palisade Pale

PROCTER FENCING SYSTEMS
DOUBLE LEAF GATES—PALISADE