


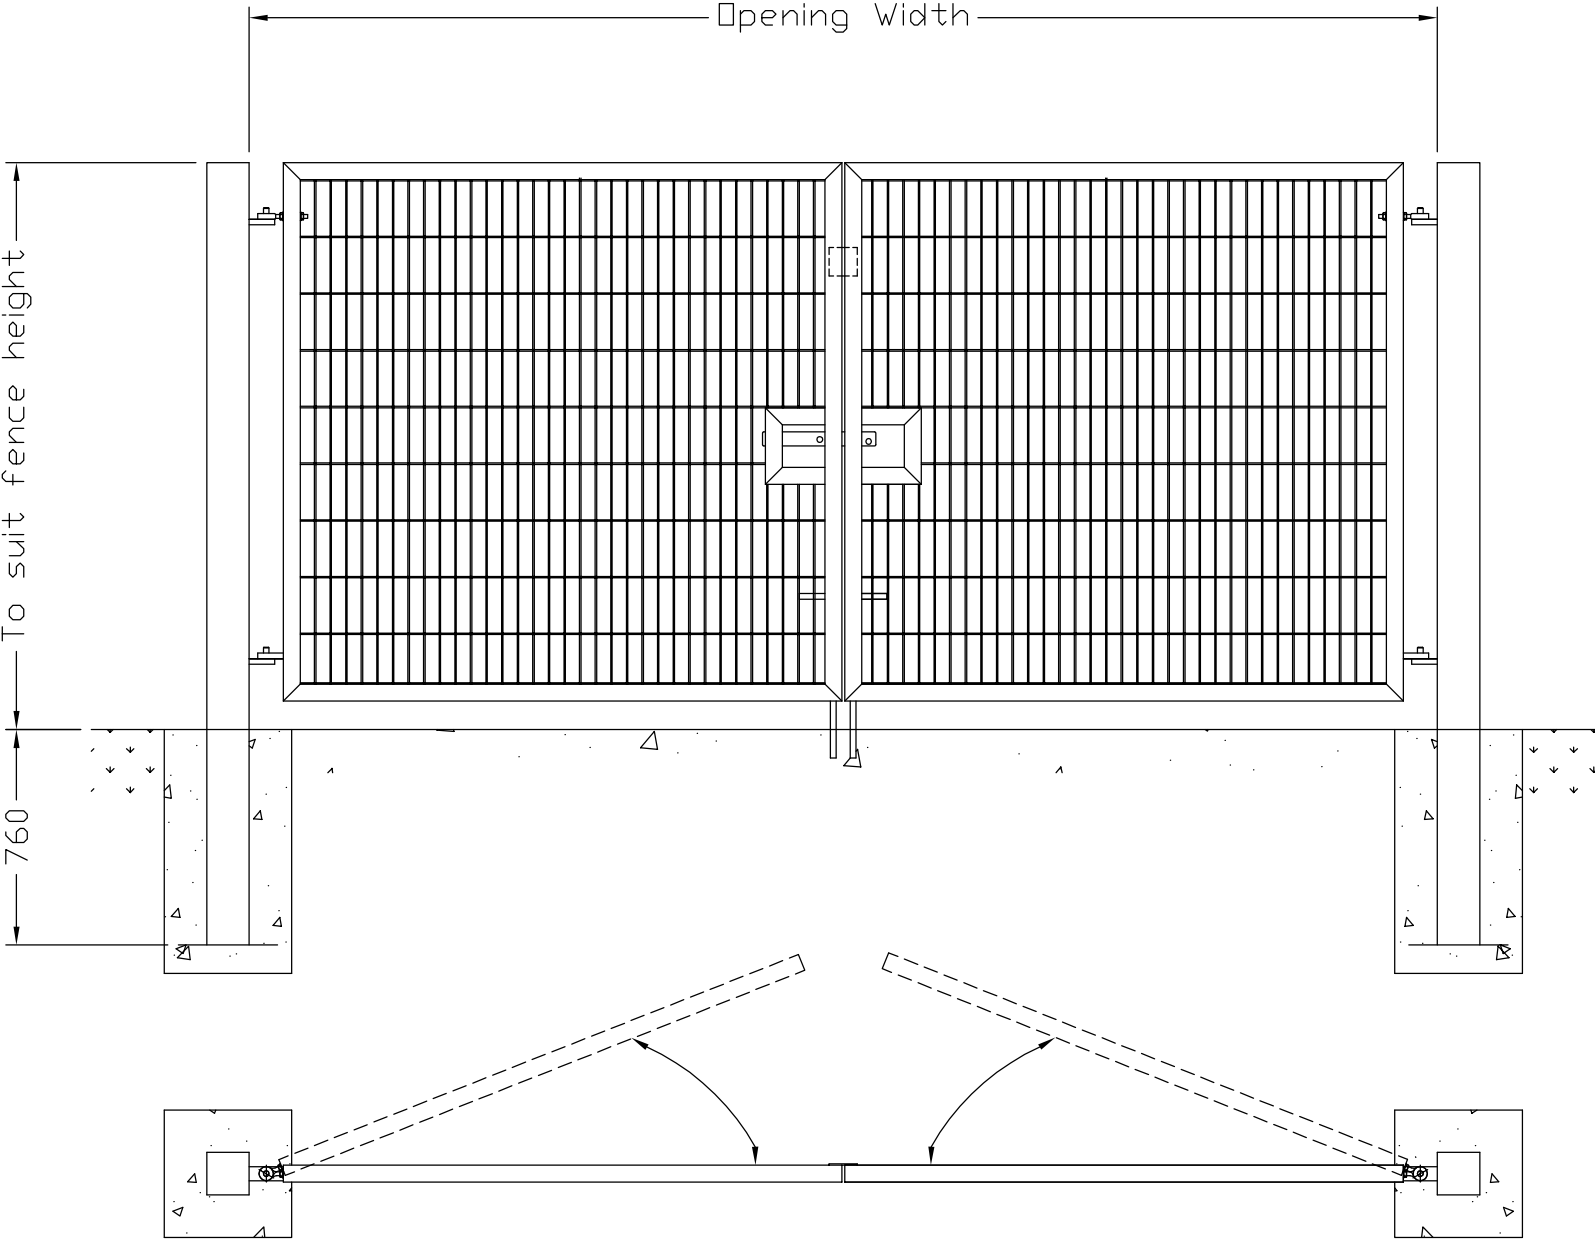

Materials	
Posts	150x150x5 SHS
Frame	60x60x3 SHS
Infill	200x50x5 Mesh

PROCTER FENCING SYSTEMS
DOUBLE LEAF GATES—WELDED MESH