


ENLARGED DETAIL
Scale 1:2

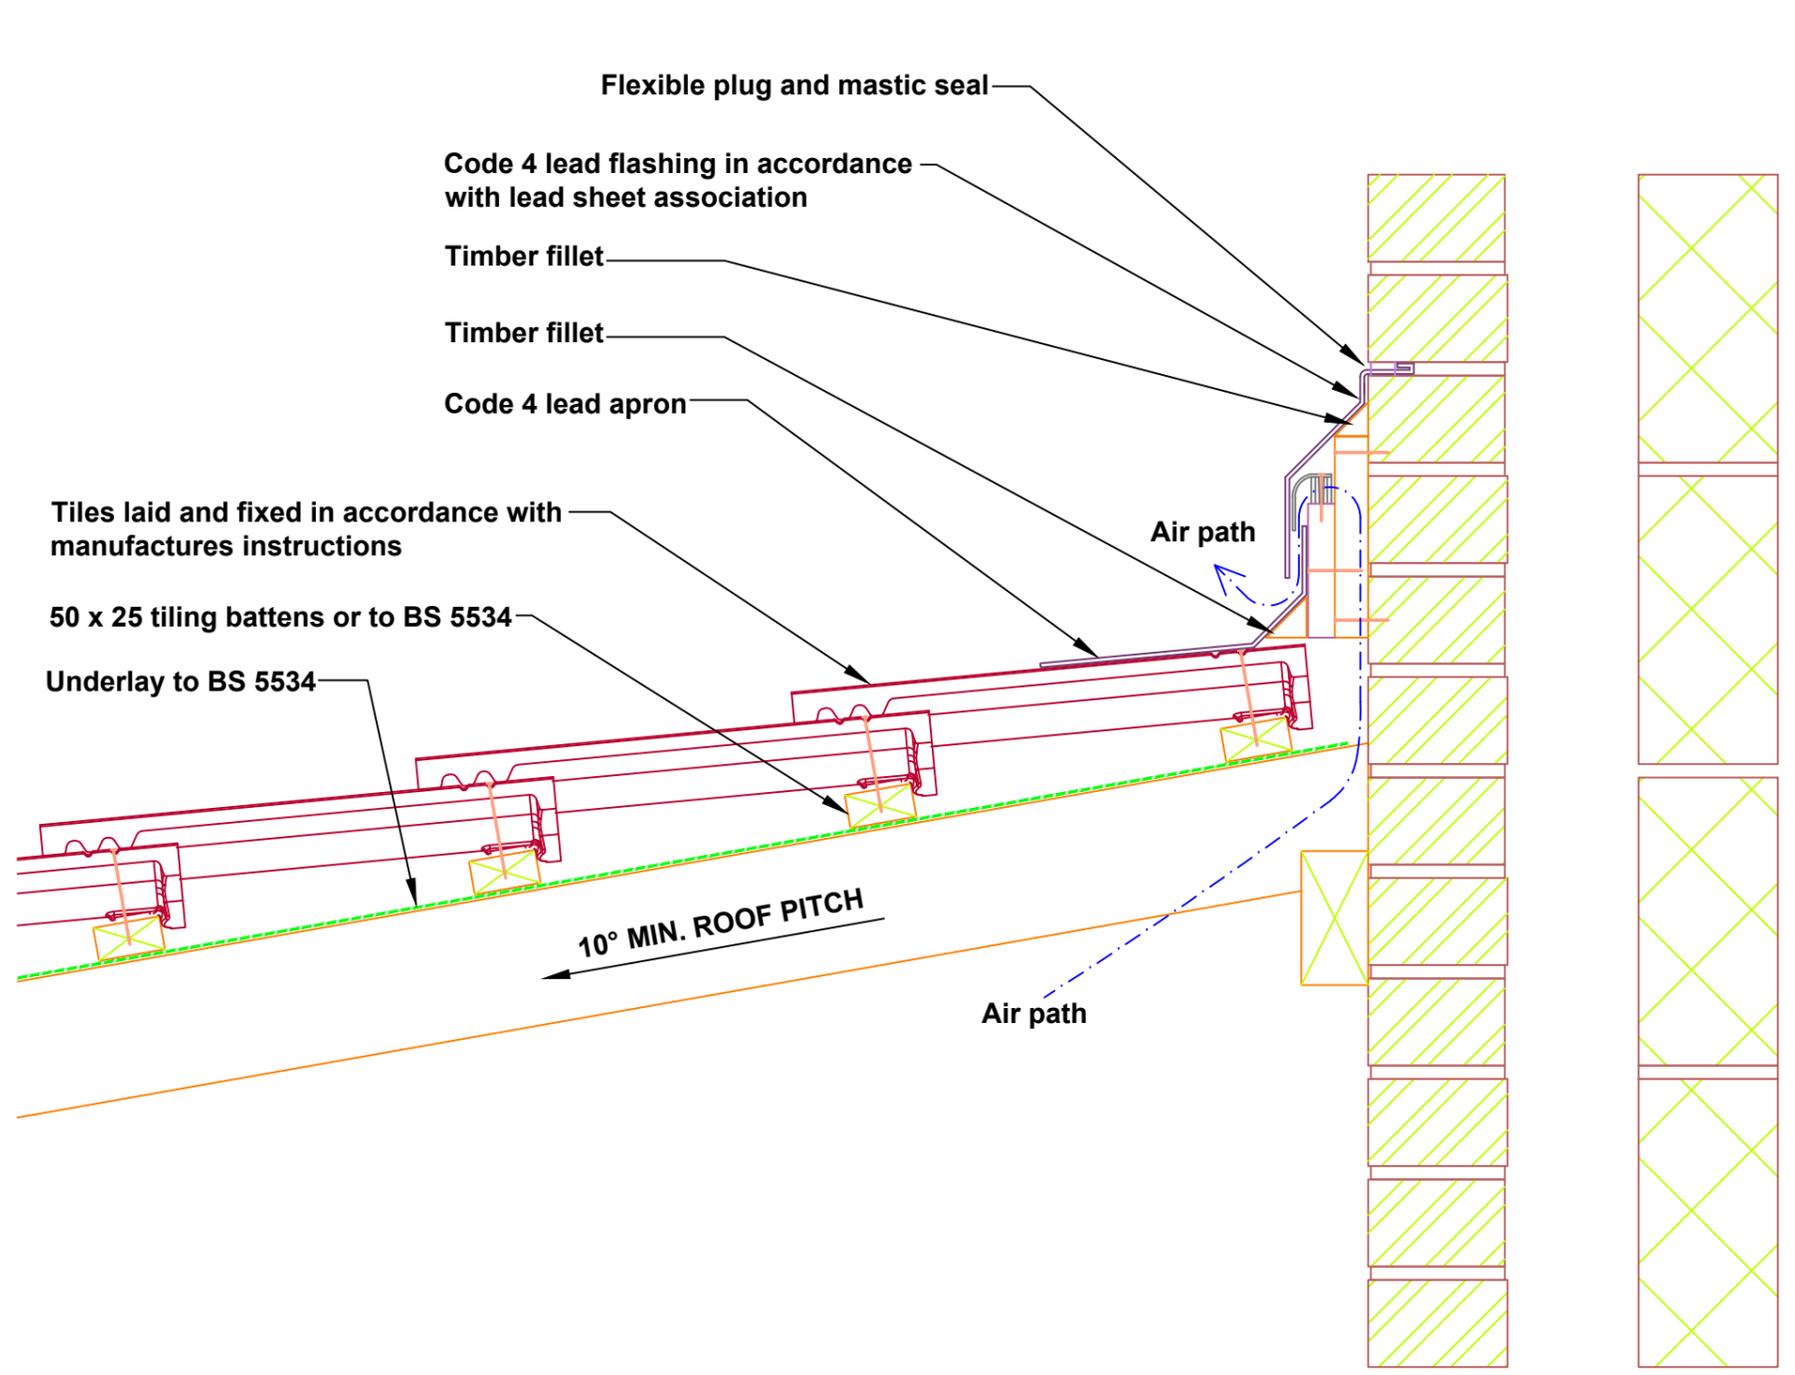

NOTES:
When using a vapour permeable (LR) underlay, Forticrete in line with BS5250 recommend that the batten cavity is ventilated from eave to ridge.

REV:	DATE: 09/02/2018	BY: DA
NOTES:		
TITLE: Centurion & Senator - Abutment Top Edge Abutment Below 12.5° Bespoke On Site Construction		
SCALE: 1:5 at A3	DWG NO: FC-0084	REV: A