
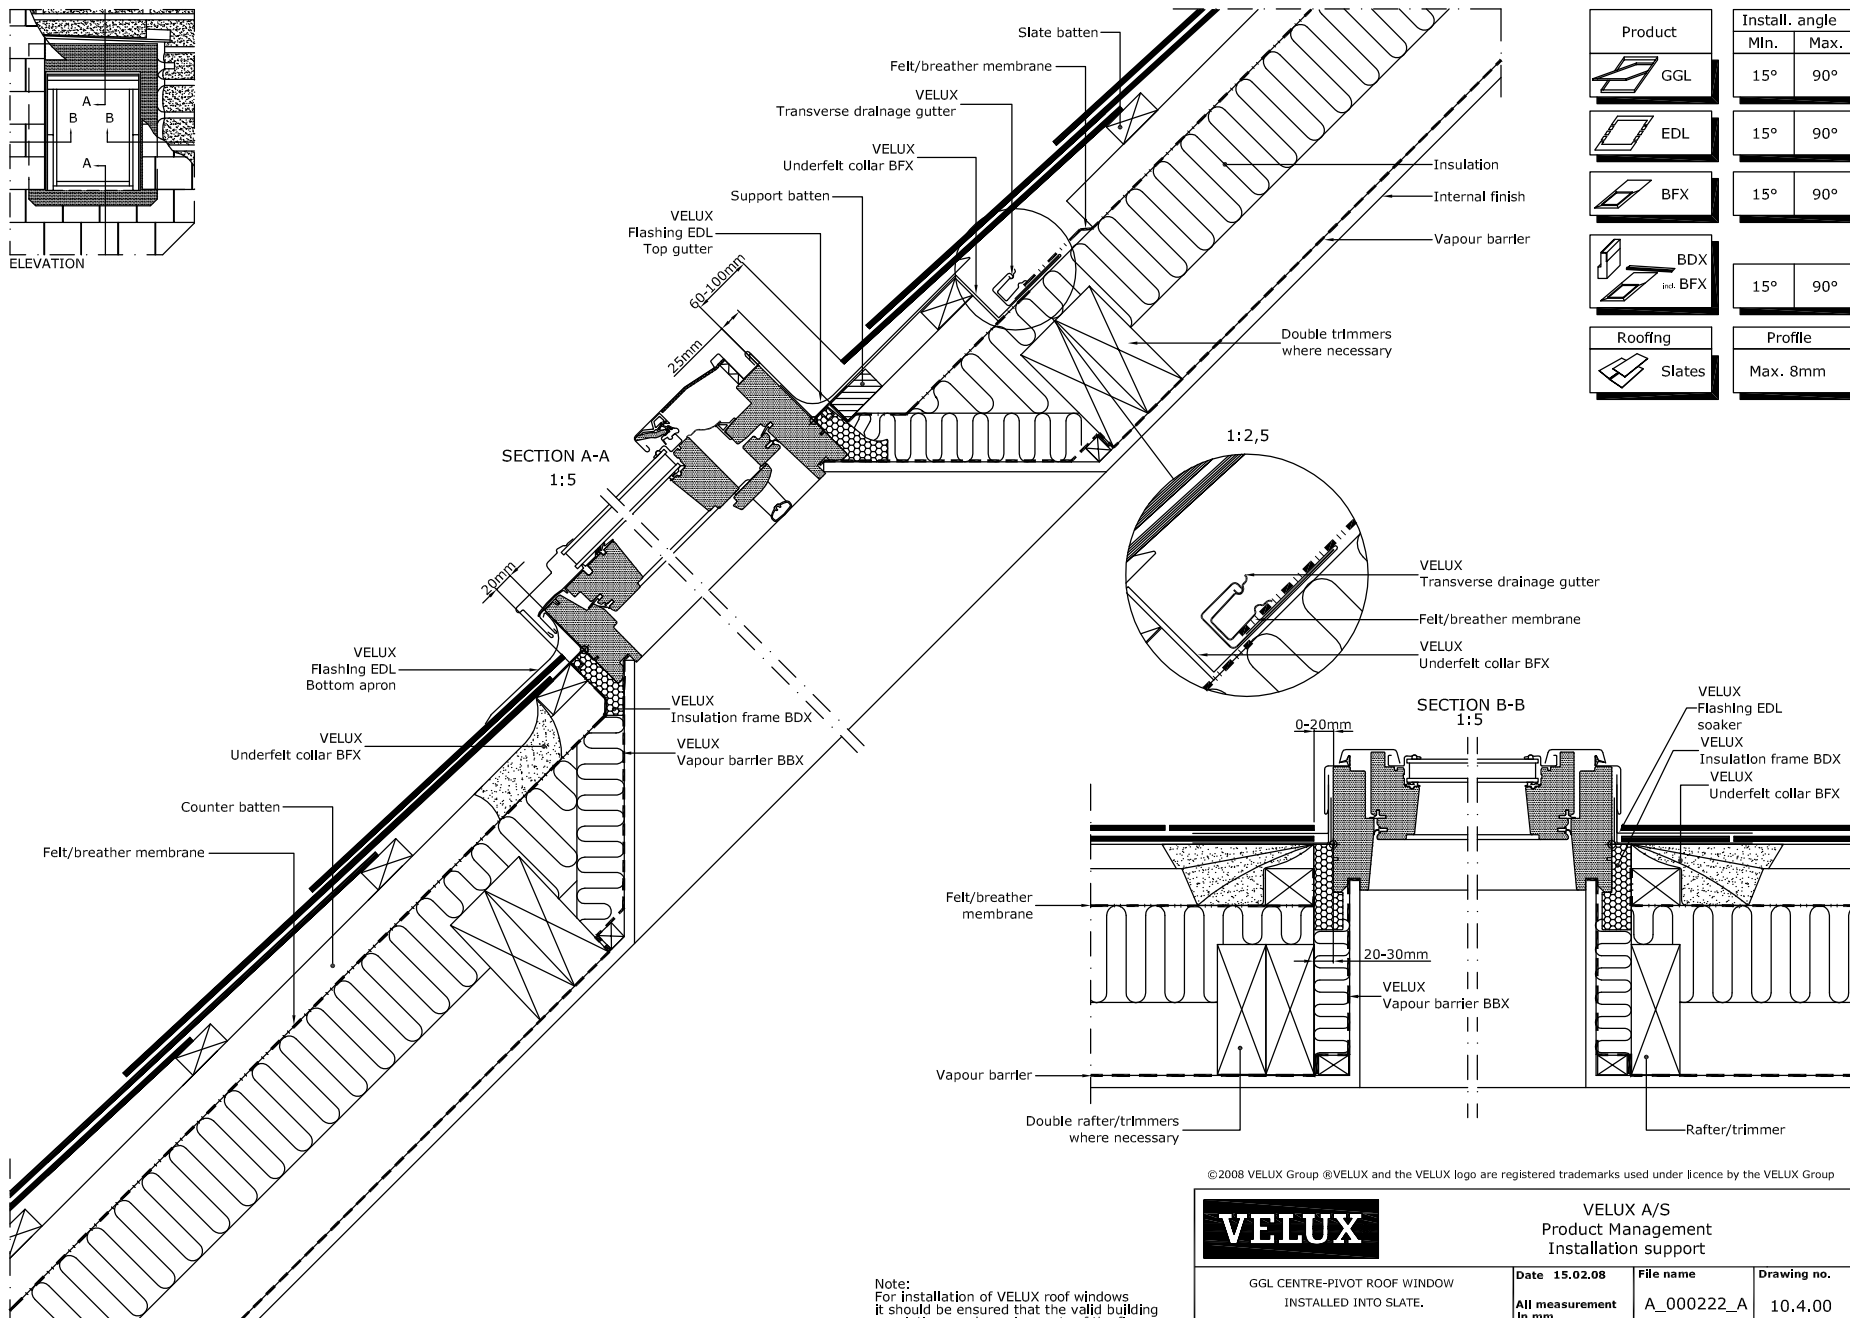


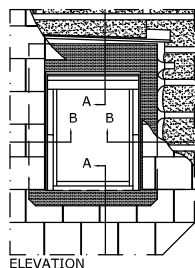

Product	Install. angle	
	Min.	Max.
GGL	15°	90°
EDL	15°	90°
BFX	15°	90°
BDx incl. BFX	15°	90°
Roofing	Profile	
Slates	Max. 8mm	

Note:
For installation of VELUX roof windows it should be ensured that the valid building regulations and requirements of the fire authorities are met.

©2008 VELUX Group ®VELUX and the VELUX logo are registered trademarks used under licence by the VELUX Group

VELUX		VELUX A/S Product Management Installation support		
GGL CENTRE-PIVOT ROOF WINDOW INSTALLED INTO SLATE.		Date 15.02.08	File name A_000222_A	Drawing no. 10.4.00
		All measurement in mm		
		Sco	www.VELUX.co.uk and www. VELUX.ie	