

ACOUSTIC PERFORMANCE

IMPACT L_nTW = 52dB AIRBORNE D_nTW = 58dB AIRBORNE D_nTW + C_{tr} dB = 53dB

RESULTS BASED ON HUSH-SYSTEM 2003 ADVANCED TEST RESULTS INCORPORATING HUSH-PANEL 32 FLOATING FLOORING.

PRODUCT DATA

CAN BE LAID OVER CONCRETE, EXISTING TIMBER FLOORS OR DIRECTLY OVER JOISTS UP TO 600mm *

COMPRISES 22mm HIGH DENSITY P5 MOISTURE RESISTANT TONGUED AND GROOVED CHIPBOARD WITH 10mm HUSHFELT™ RESILIENT LAYER.

OVERALL BOARD DIMENSIONS 2400mm x 600mm x 32mm.

OVERALL NOMINAL THICKNESS 32mm.

FFL OVER FLOOR DECK 30mm.

FFL OVER TIMBER JOISTS *40mm (USED IN CONJUNCTION WITH HUSH-10 JOIST STRIP).

FEATURES

VERSATILE AND ECONOMICAL

REFURBISHMENT AND NEW BUILD.

SUITABLE FOR WIDER JOIST CENTRES.


CAN BE TILED OVER IF USED WITH PERMALAYER AND A FLEXIBLE ADHESIVE.

CAN BE USED AS PART OF A CODE FOR SUSTAINABLE HOMES COMPLIANT DEVELOPMENT.

BUILDING REGULATIONS PART E (ENGLAND AND WALES), SECTION 5 (SCOTLAND) AND PART G (NORTHERN IRELAND).

ROBUST DETAILS FFT5 COMPLIANT FOR FLOOR STRUCTURES EFC-1, EFC-2 AND EFS-1.

EASY TO INSTALL IN A SINGLE TIME SAVING OPERATION.

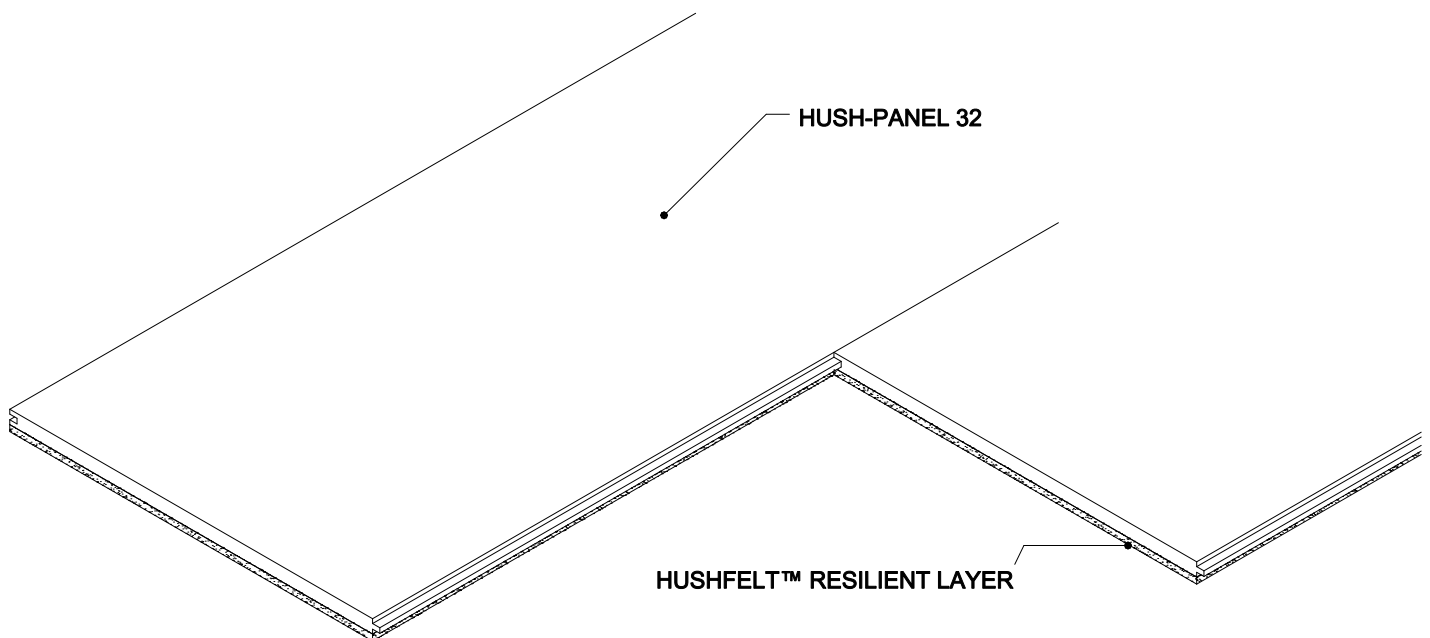

HUSH (UK) LTD
HUSH - PANEL 32