


TYPICAL TEST RESULT

IMPACT LnTW = 48dB      AIRBORNE DnTW = 64dB      DnTW + CTR = 53dB

HUSH-FELT 25 RESILIENT STRIP STAPLED TO JOIST TOPS, WITH A 18MM T&G CHIPBOARD GLUED ABOVE. ALL PERIMETERS AROUND THE ROOM SHOULD BE SEALED USING HUSH-SEAL.  
HUSH-FILL 60 ON A 6-9MM PLY SHELF BETWEEN JOISTS. HUSH-MESH FIREWIRE DRESSED DOWN THE SIDES OF JOISTS AND ACROSS THE BACK OF THE CEILING IN THE FORM OF TRAYS. HUSH-SLAB 100 RESTING IN THE TRAY PROVIDING A 1 HOUR FIRE RESISTANCE.

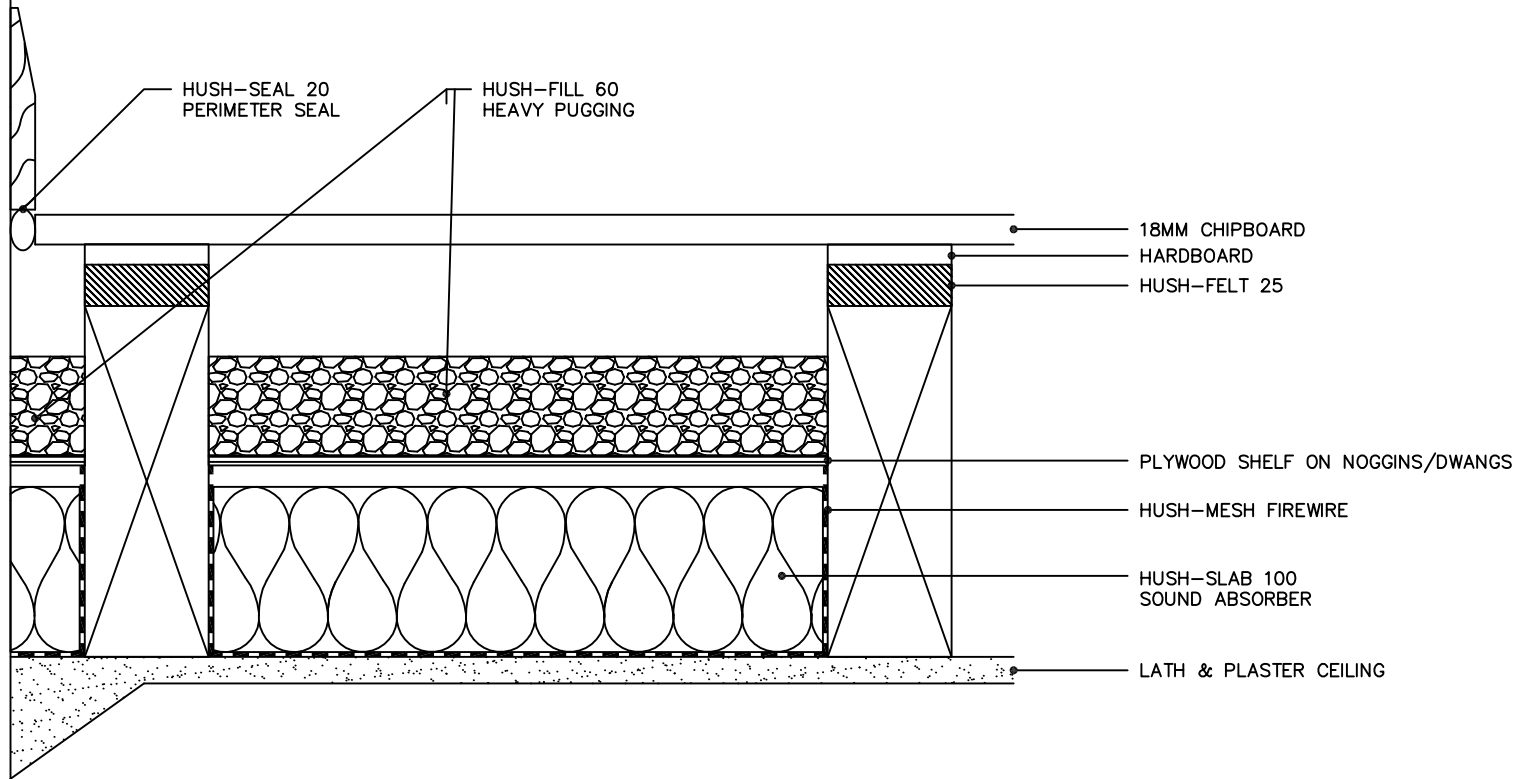

HUSH (UK) LTD  
HUSH-SYSTEM 1  
TYPE HD1006