


Lead chevron soakers girth, cover,  
and lap as recommended by  
BS EN 12588:2006

Fixing in accordance with the  
manufacturers printed instructions,  
BS5534 part 1 2003, BS8000 part 6  
1990 and H61/210 and 275

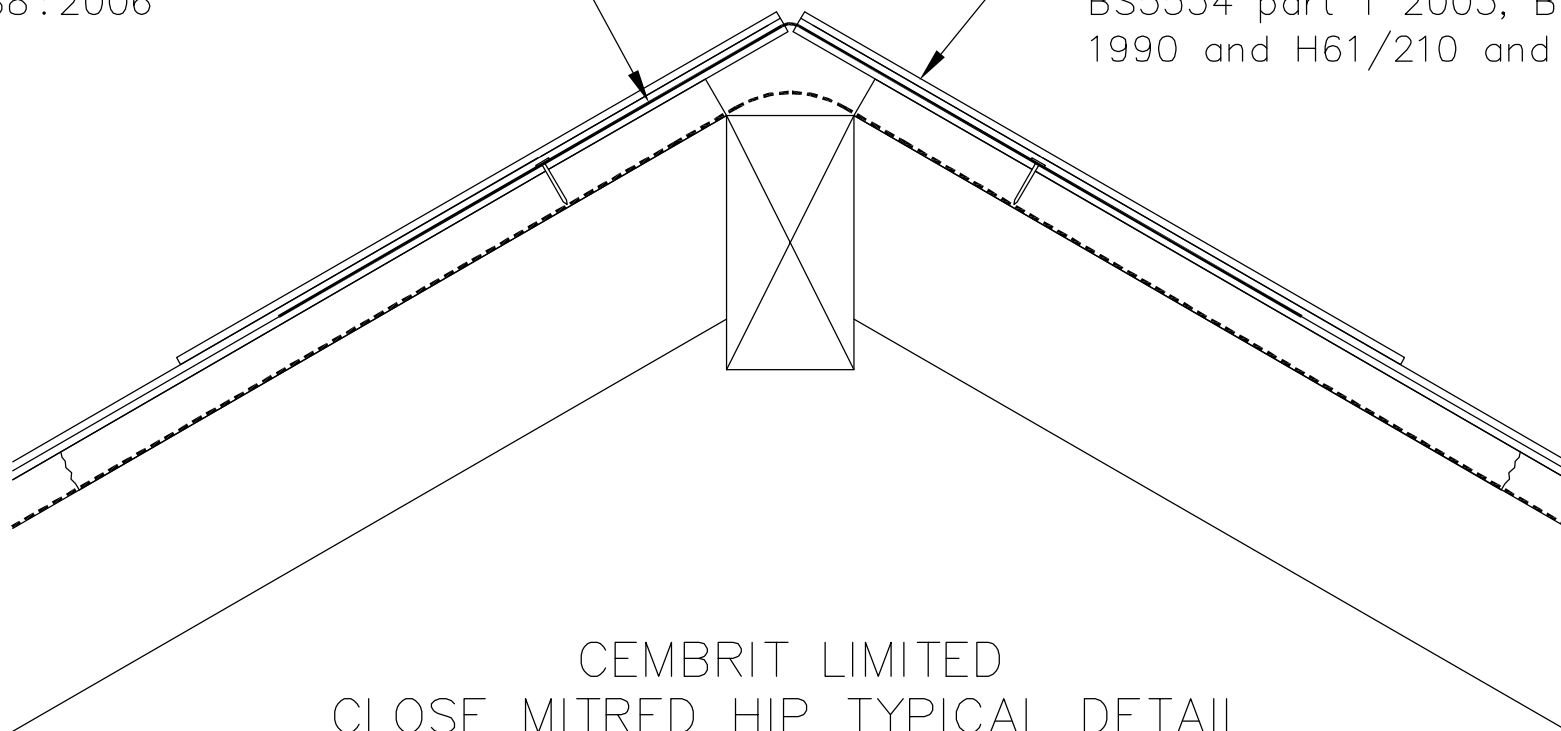

CEMBRIT LIMITED  
CLOSE MITRED HIP TYPICAL DETAIL  
600x300 JUTLAND (FIBRE CEMENT) SLATE  
DRG No. 140 H61/105 and 525