


Copper Disc Rivets & Nails
to BS5534 part 1 2003

Fixing in accordance with the
manufacturers printed instructions,
BS5534 part 1 2003, BS8000 part 6
1990 and H61/210 and 275

Lead soakers under slates
width as recommended by
BS EN 12588:2006

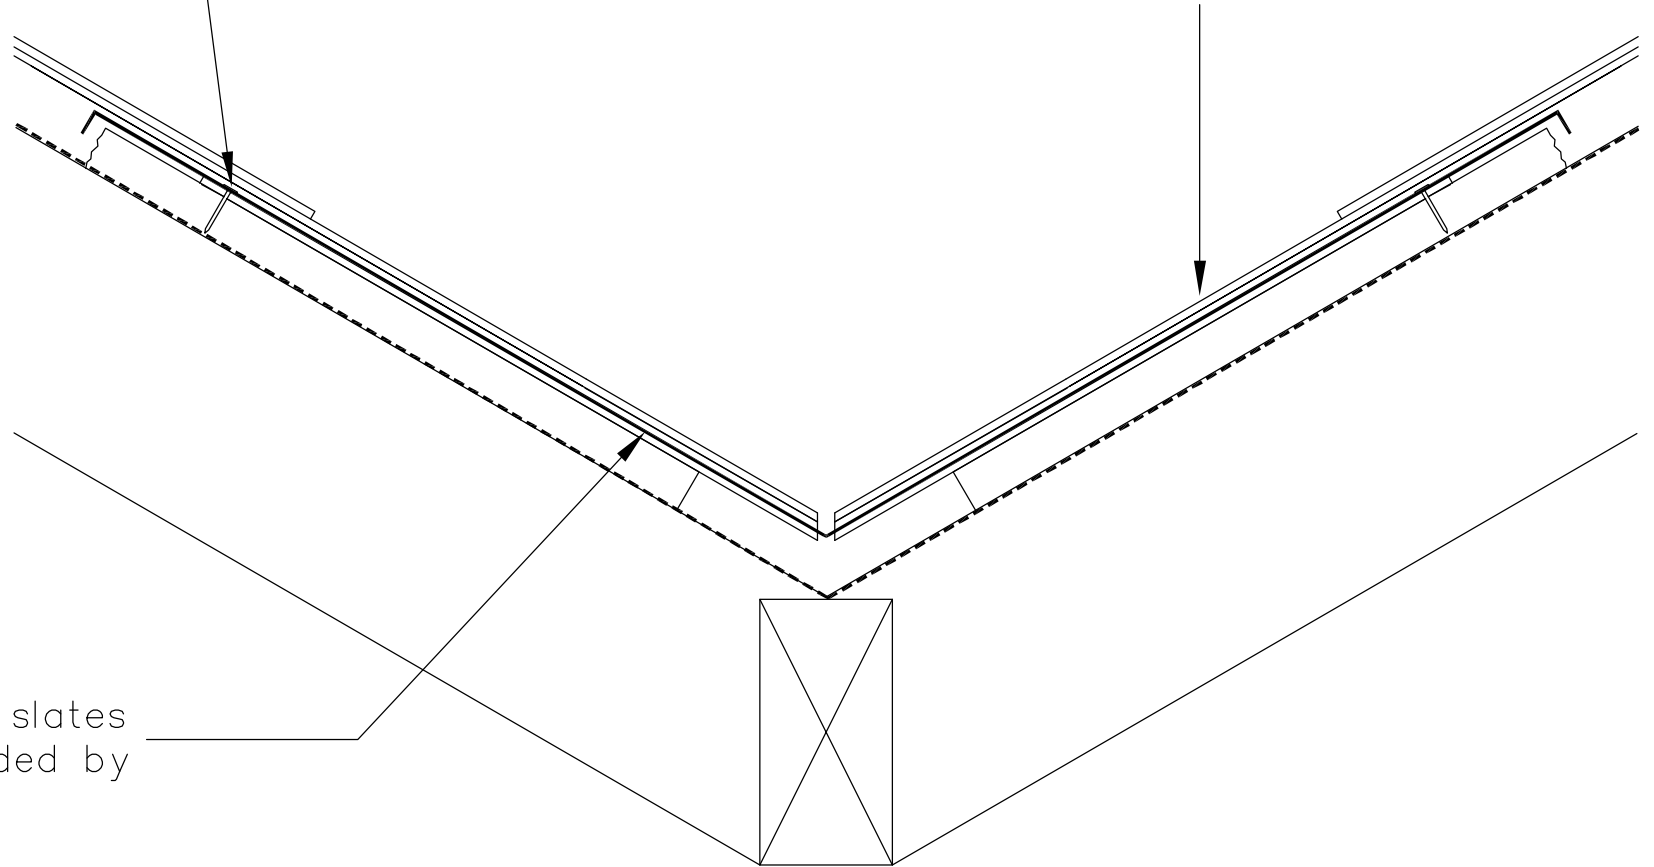

CEMBRIT LIMITED
VALLEY GUTTER CLOSE MITRED TYPICAL DETAIL
600x300 JUTLAND (FIBRE CEMENT) SLATE
DRG No. 180 H61/105 and 635