


In line slate ventilator fitted in accordance with manufacturers printed instructions. Cut batten and underlay to accommodate vent and insert extra batten between rafters as shown. When installed at low level ventilator acts as inlet and, at high level, as outlet

30° Roof Pitch

Fixing in accordance with the manufacturers printed instructions, BS5534 part 1 2003, BS8000 part 6 1990 and H61/210 and 275

Copper Disc Rivets & Nails to BS5534 part 1 2003

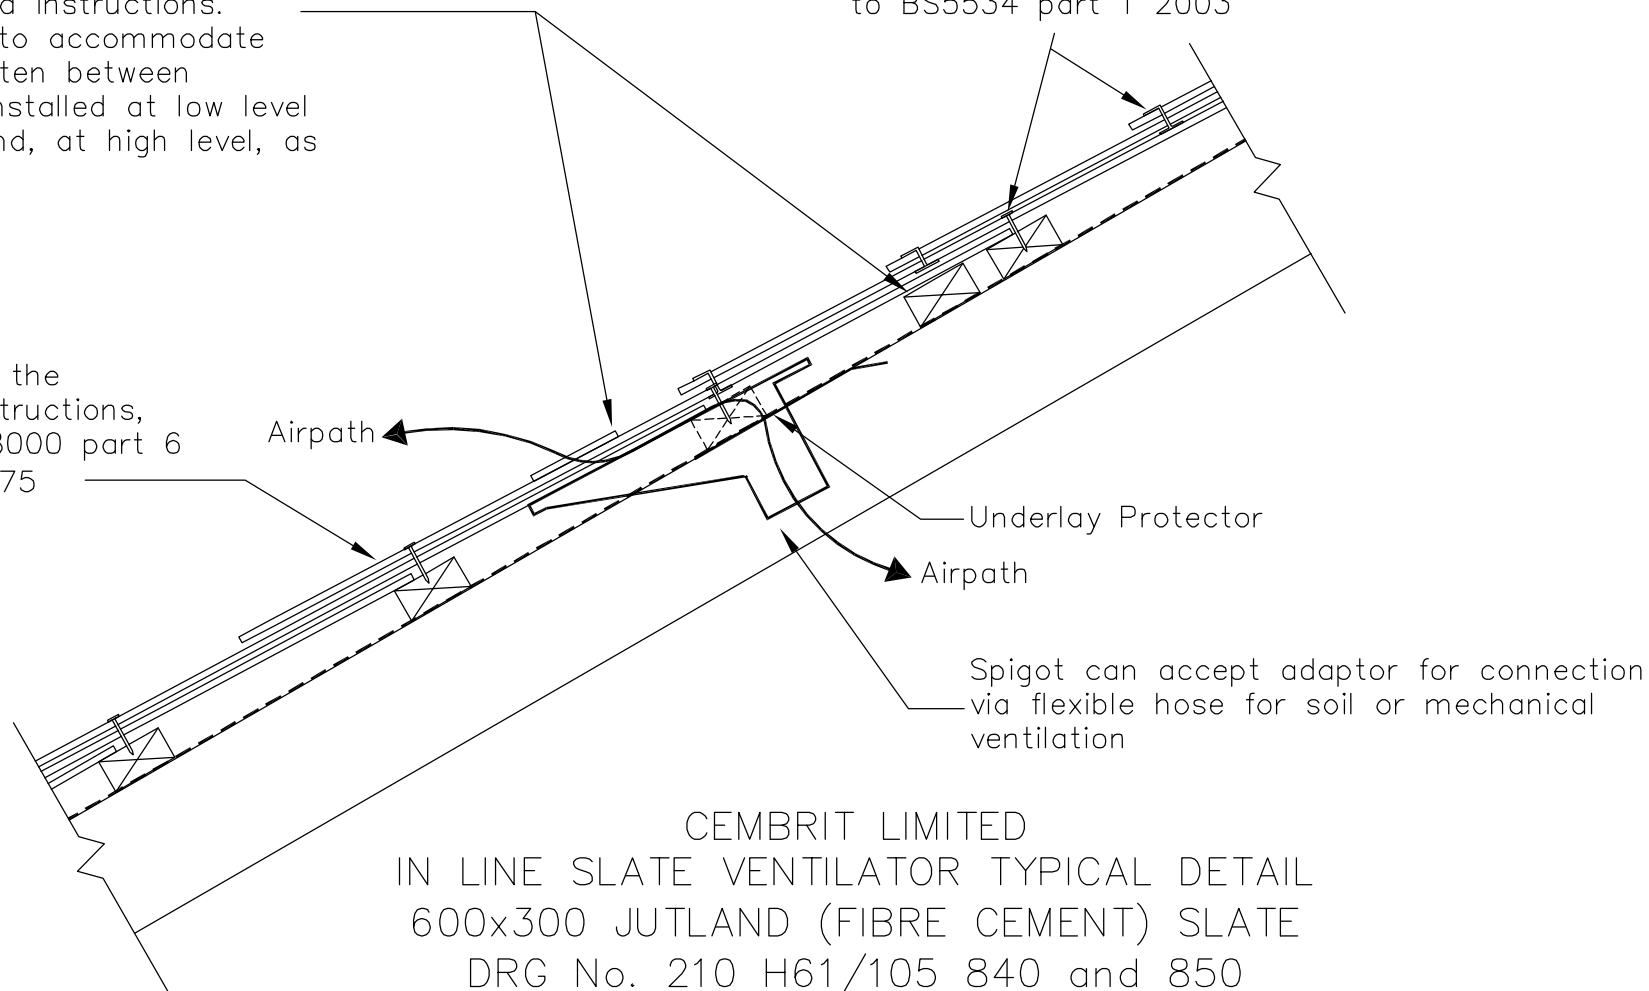

CEMBRIT LIMITED
IN LINE SLATE VENTILATOR TYPICAL DETAIL
600x300 JUTLAND (FIBRE CEMENT) SLATE
DRG No. 210 H61/105 840 and 850