

Flush Fitting
Slate Ventilator
HD ILSRV10U


HD ILSRV10U

Flush fitting slate roof ventilator with universal application to suit the following slate sizes:

500x250mm and 450x230mm

Ventilation area: 10,000mm².

Minimum rafter pitch: 22,5° or 25° depending on head lap.

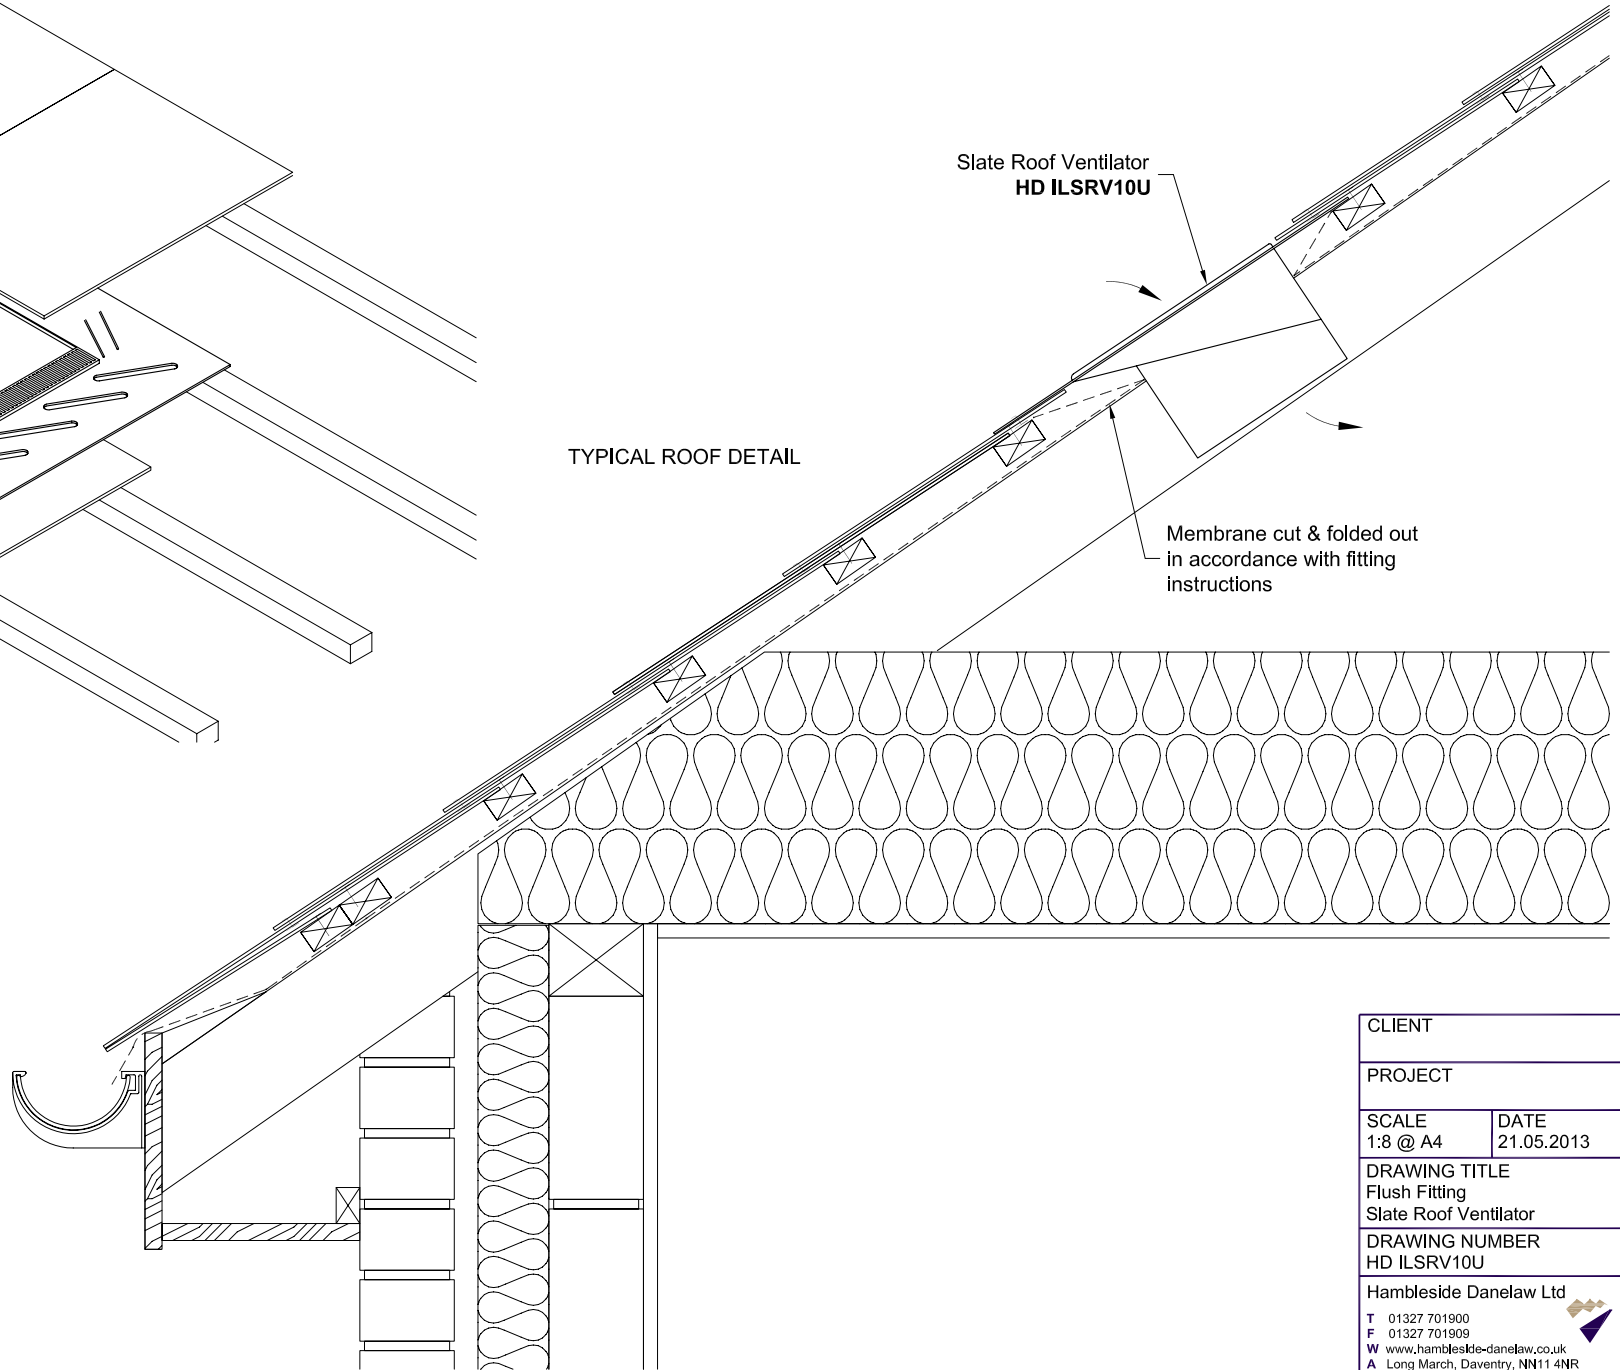

TYPICAL ROOF DETAIL

Slate Roof Ventilator
HD ILSRV10U

Membrane cut & folded out
in accordance with fitting
instructions

CLIENT	
PROJECT	
SCALE 1:8 @ A4	DATE 21.05.2013
DRAWING TITLE Flush Fitting Slate Roof Ventilator	
DRAWING NUMBER HD ILSRV10U	
Hambleside Danelaw Ltd	
T 01327 701900	
F 01327 701909	
W www.hambleside-danelaw.co.uk	
A Long March, Daventry, NN11 4NR	