


Flexi Pipe Only
HD FPC

TYPICAL ROOF DETAIL

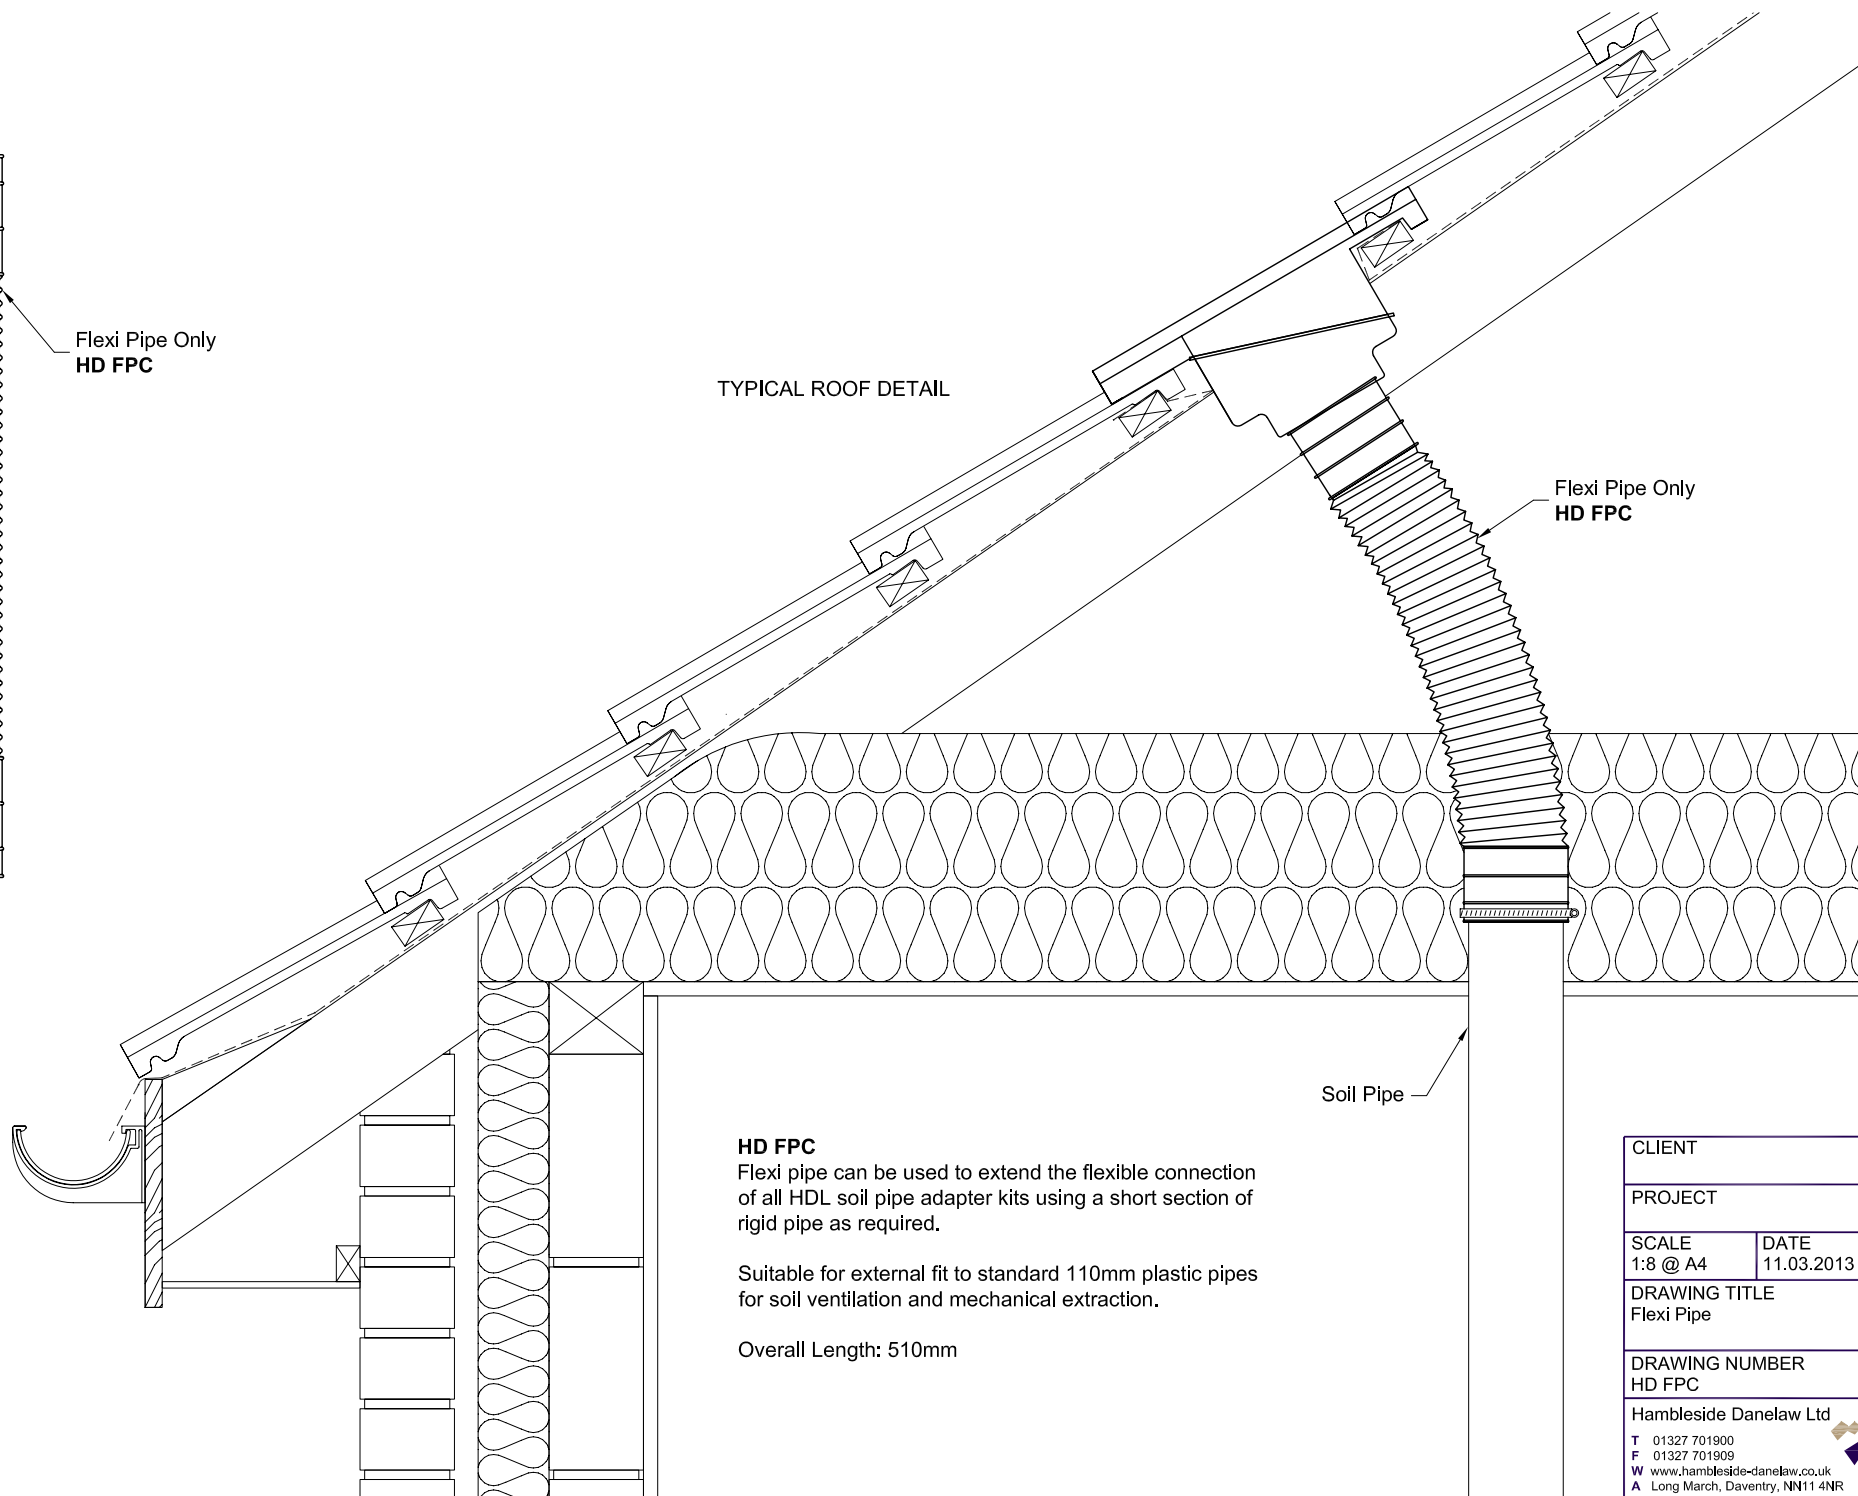

HD FPC

Flexi pipe can be used to extend the flexible connection of all HDL soil pipe adapter kits using a short section of rigid pipe as required.

Suitable for external fit to standard 110mm plastic pipes for soil ventilation and mechanical extraction.

Overall Length: 510mm

CLIENT	
PROJECT	
SCALE 1:8 @ A4	DATE 11.03.2013
DRAWING TITLE Flexi Pipe	
DRAWING NUMBER HD FPC	
Hambleside Danelaw Ltd T 01327 701900 F 01327 701909 W www.hambleside-danelaw.co.uk A Long March, Daventry, NN11 4NR	