


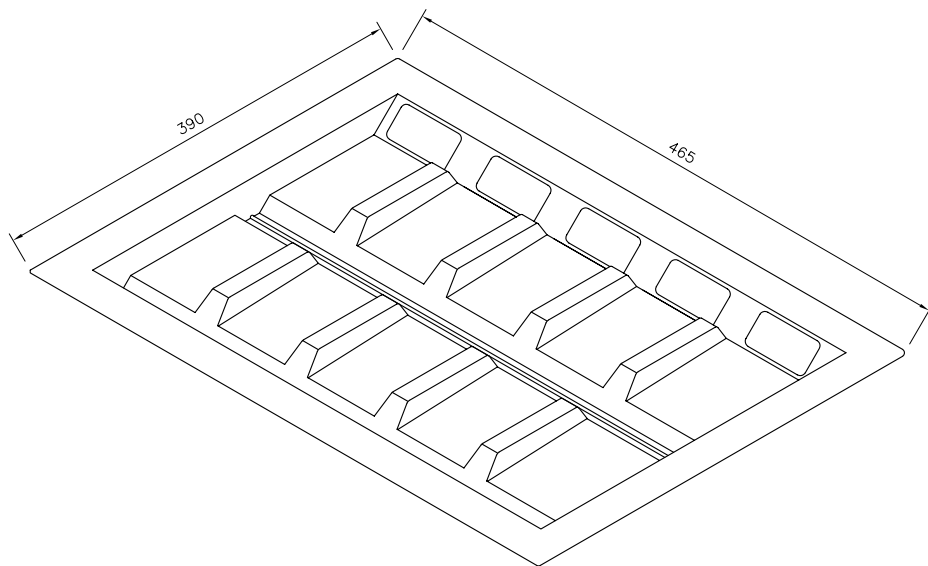


HD 4500

Size to suit 450mm rafter centres.
Universal panel ventilators for use over the insulation,
positioned between rafter centres to ensure clear airway.

Unique design enables use on either below 15° or above
15° roof pitch.

Achieves regulation opening requirements of 10,000mm²
and 25,000mm² per metre.

Airflow: 12,000mm² per panel
Length: 390mm, Width: 465mm, Depth 35mm

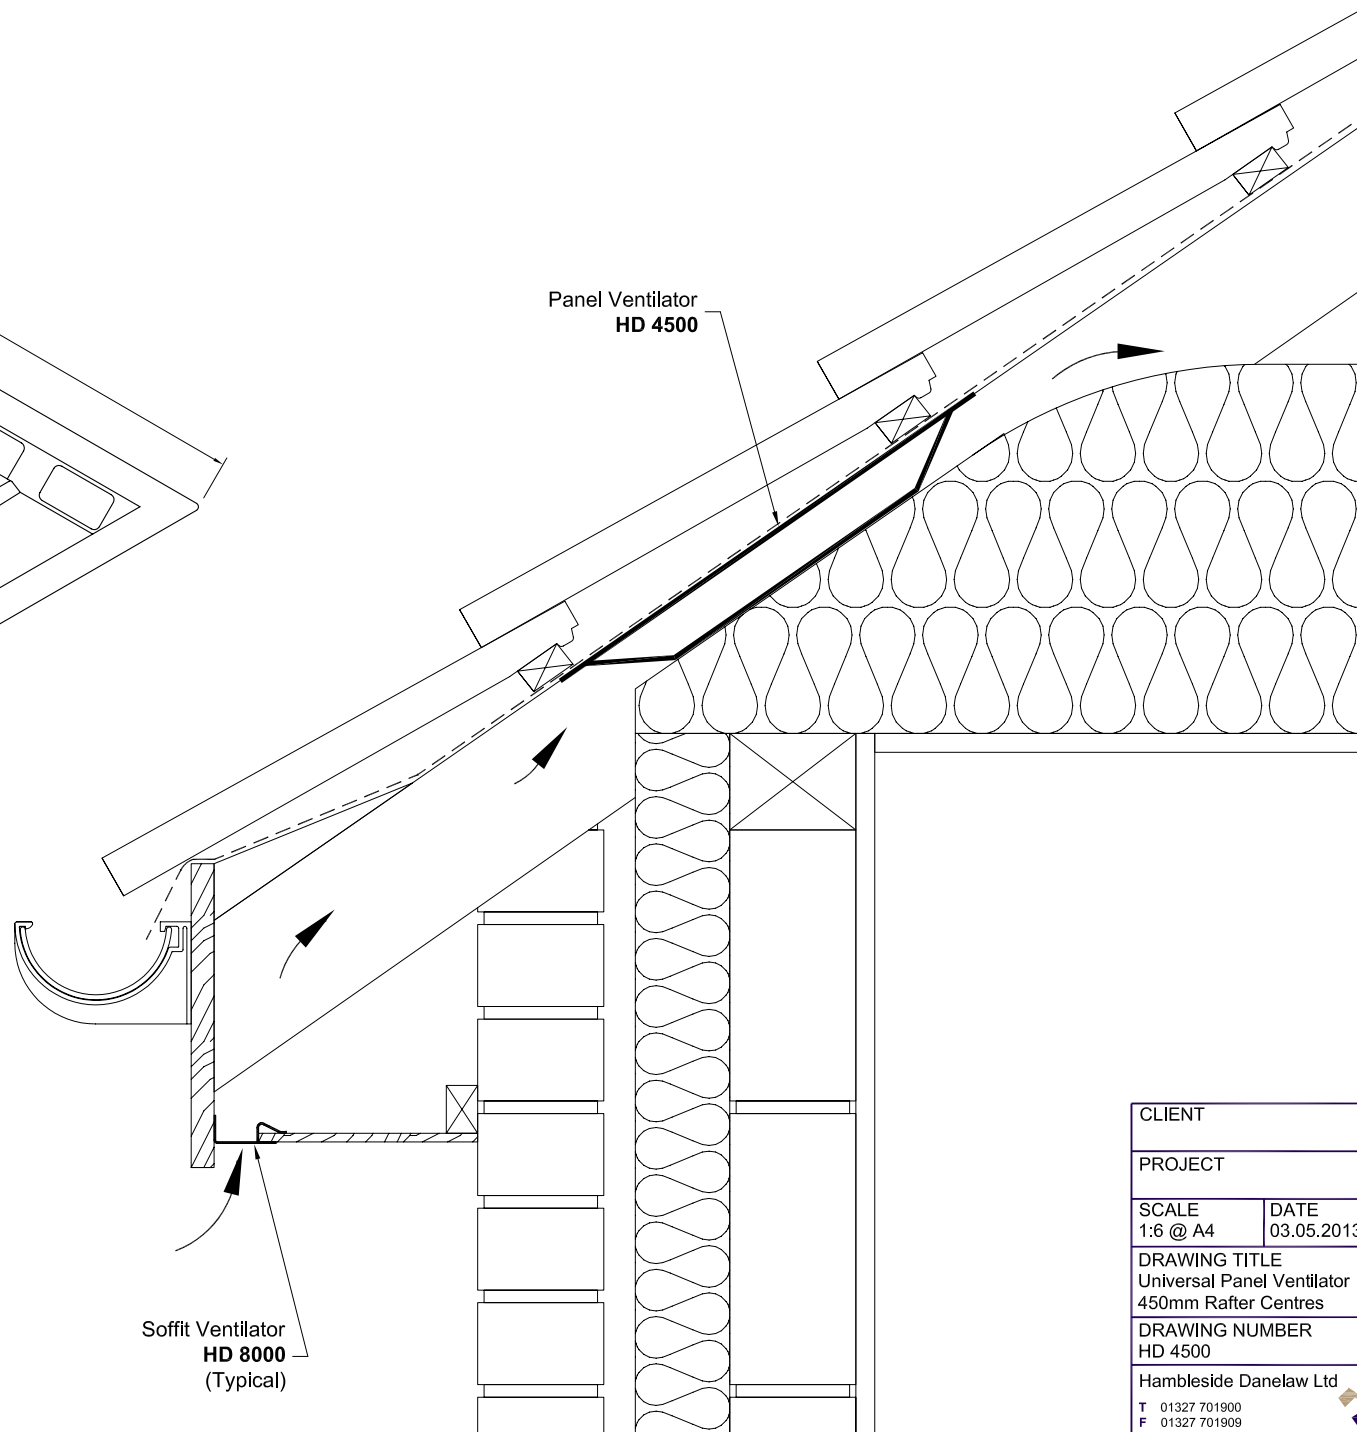

CLIENT	
PROJECT	
SCALE 1:6 @ A4	DATE 03.05.2013
DRAWING TITLE Universal Panel Ventilator 450mm Rafter Centres	
DRAWING NUMBER HD 4500	
HambleSide Danelaw Ltd	
T 01327 701900	
F 01327 701909	
W www.hambleSide-danelaw.co.uk	
A Long March, Daventry, NN11 4NR	