


TYPICAL CROSS SECTION

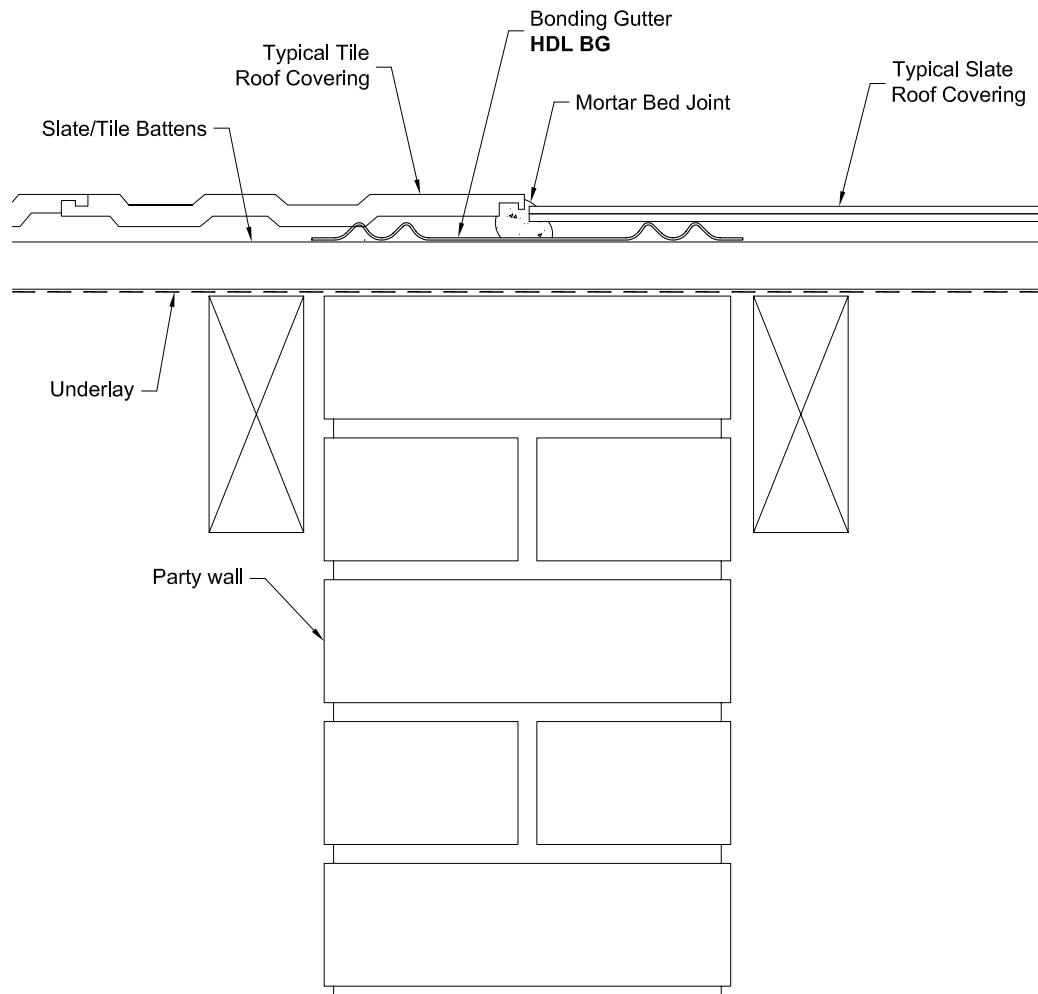


HDL BG

A GRP profile for use when joining dissimilar roof coverings, e.g. slate to tile or two different tile types, complete with integral mortar bonding strip.


Length: 3000mm
Width: 225mm

TYPICAL CROSS SECTION - FIRE BREAK DETAIL

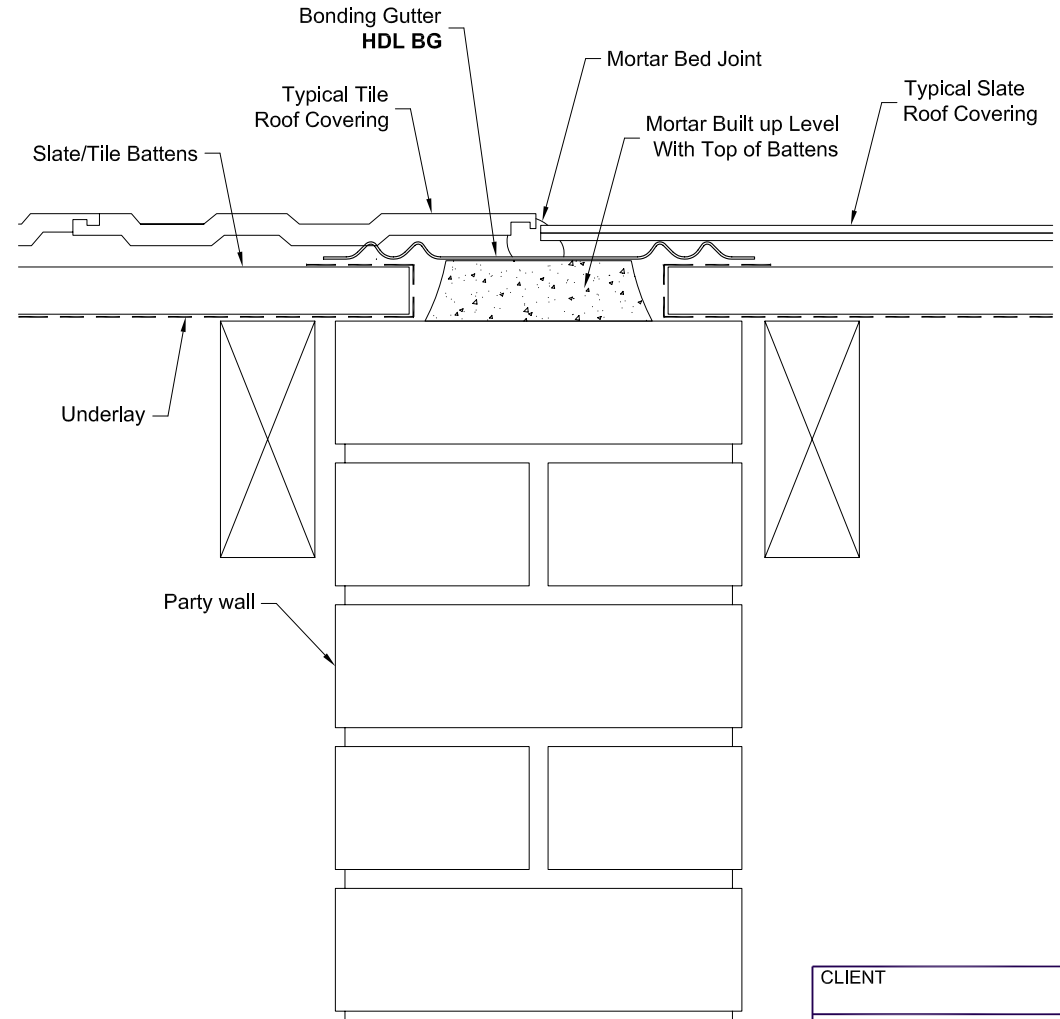

CLIENT	
PROJECT	
SCALE 1:4 @ A4	DATE 27.06.2013
DRAWING TITLE Dry Fix Bonding Gutter Typical Cross Section	
DRAWING NUMBER HDL DBG2	
Hambleside Danelaw Ltd T 01327 701900 F 01327 701909 W www.hambleside-danelaw.co.uk A Long March, Daventry, NN11 4NR	



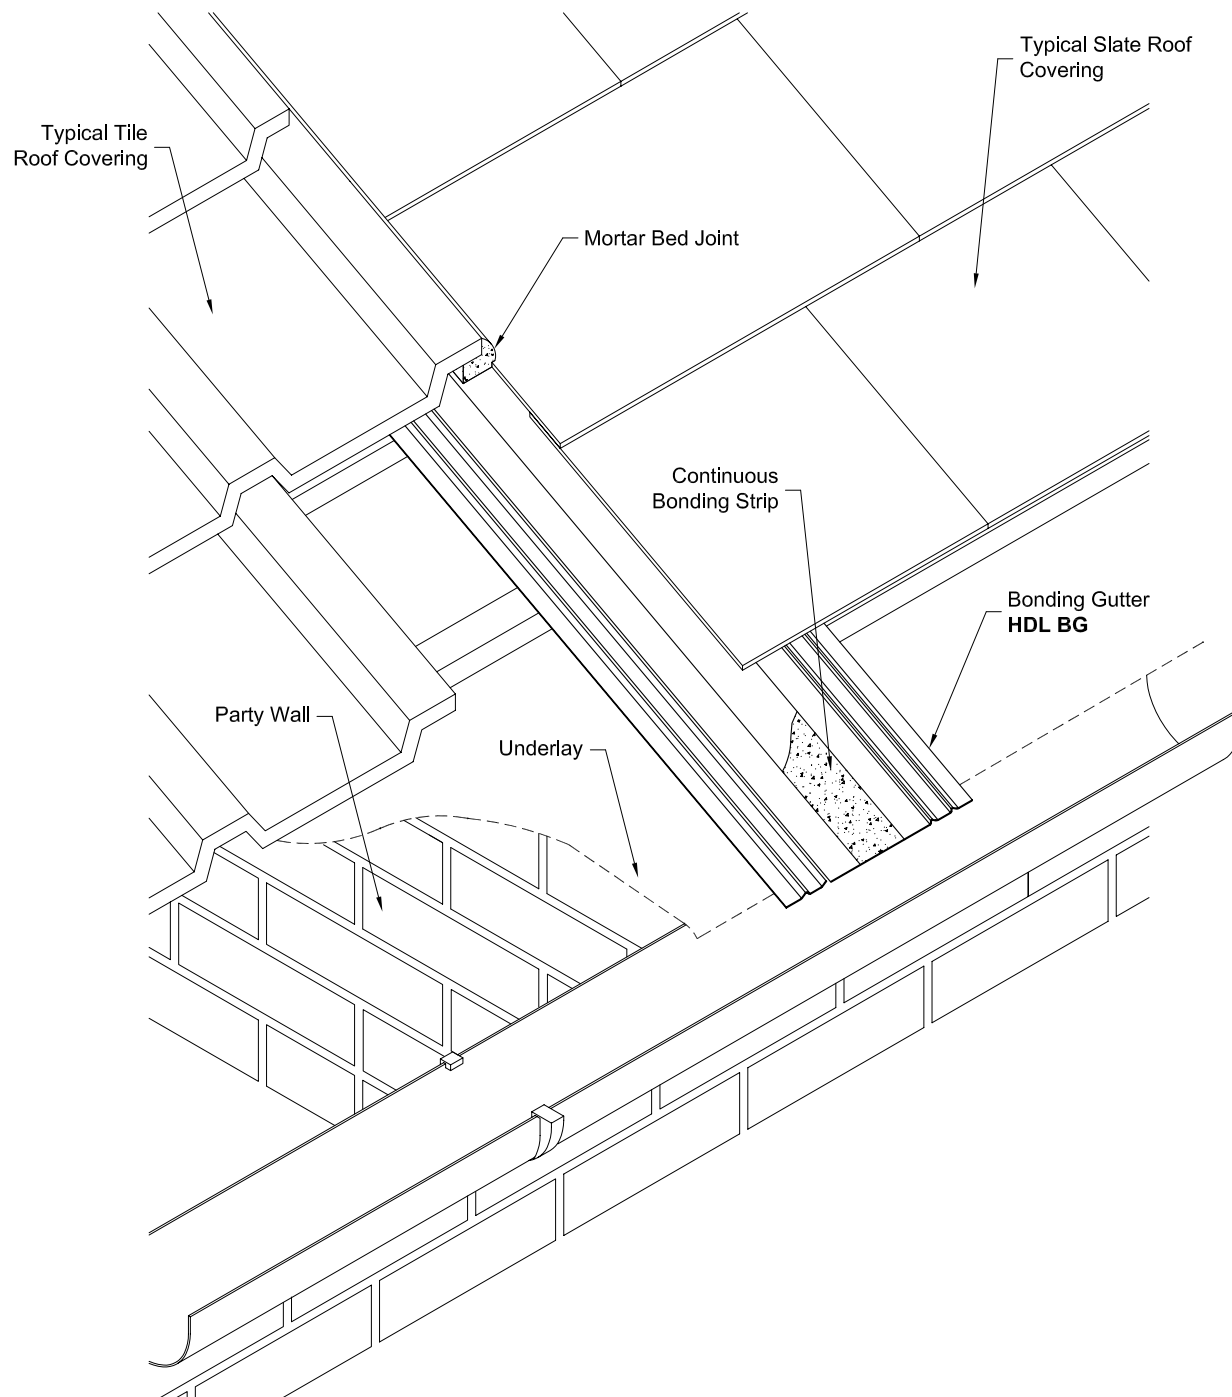

HDL BG

A GRP profile for use when joining dissimilar roof coverings, e.g. slate to tile or two different tile types, complete with integral mortar bonding strip.

Length: 3000mm
Width: 225mm

CLIENT	
PROJECT	
SCALE NTS	DATE 27.06.2013
DRAWING TITLE Bonding Gutter Typical Fixing Illustration	
DRAWING NUMBER HDL BG-2	
HambleSide Danelaw Ltd T 01327 701900 F 01327 701909 W www.hambleSide-danelaw.co.uk A Long March, Daventry, NN11 4NR	

