

Tiles laid and fixed in accordance with manufactures instructions

Cavity closer

50 x 25 tiling battens or to BS 5534

Undercloak



Underlay to BS 5534

Insulation in accordance with current British Standards and building regulations

Vapour control layer

Ceiling board

Insulation in accordance with current British Standards and building regulations

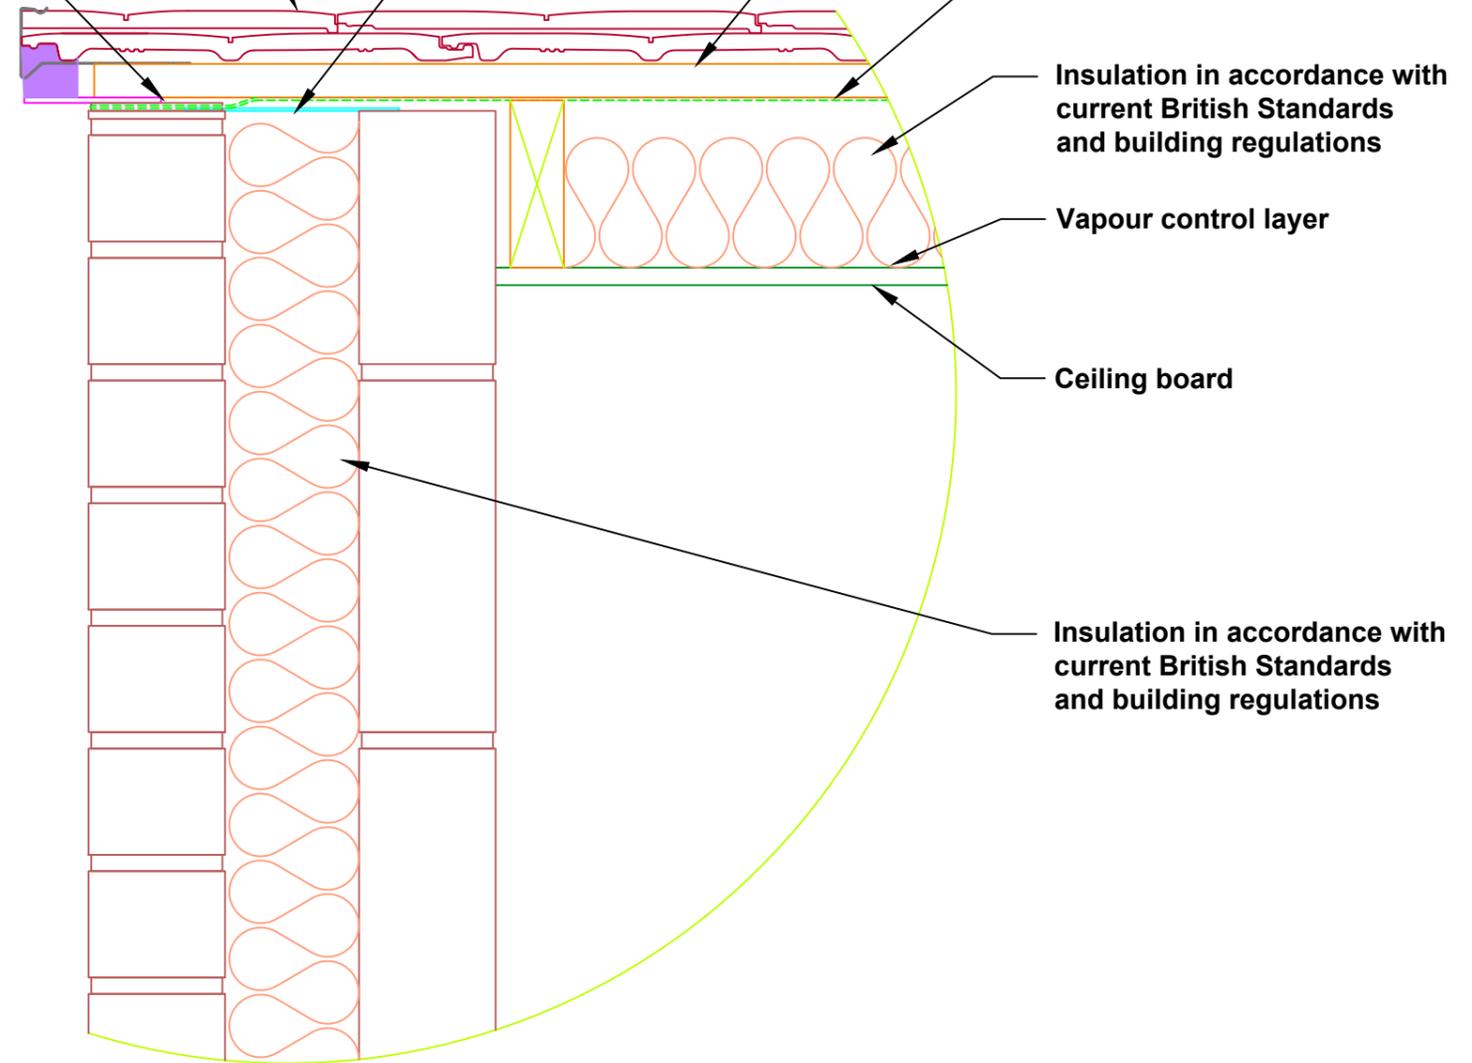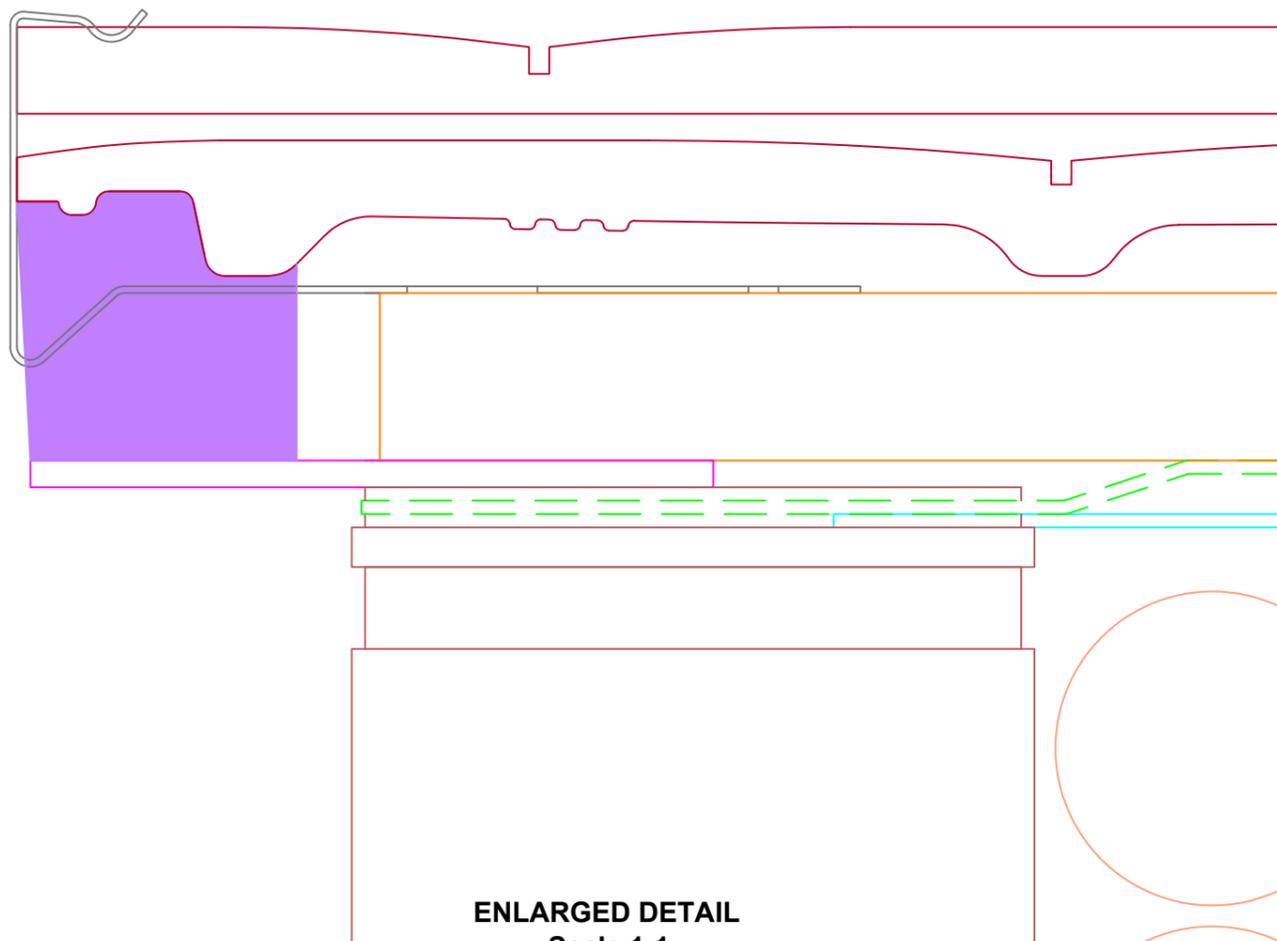

REV:	DATE: 09/02/2018	BY: DA
NOTES:		
TITLE: Gemini - Verge Batten Cavity Ventilation Warm Roof Space		
SCALE: 1:5 at A3	DWG NO: FC-0017	REV: A