
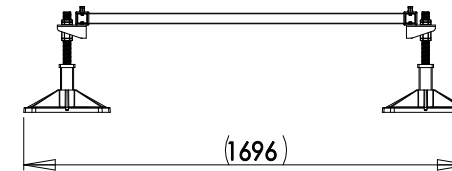
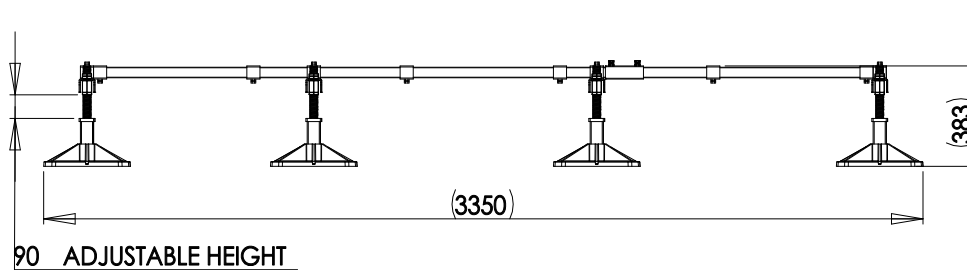
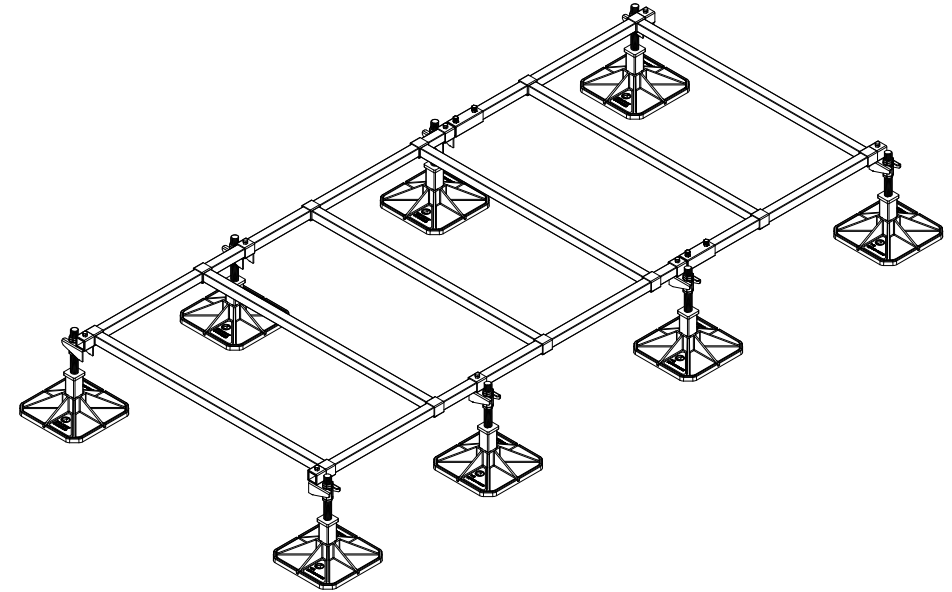


Material Grade: BS EN 10219-1:1997 (S235JR). Welding Standard: BS EN ISO 15614-1. Galvanizing Standard: BS EN ISO 1461:1999  
Reference Specification document □Big Foot Systems Cross Bar Specification [BF-SPEC-230610] for further information□

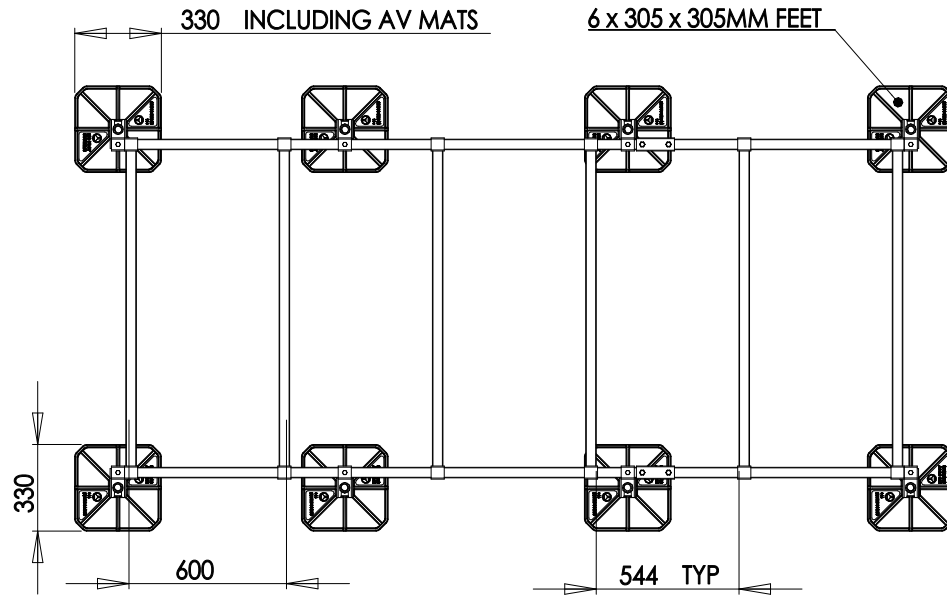

Installation and application considerations should include health, safety and environmental needs, regulations and standards, codes of practice, climatic conditions, installation location, product orientation, evaluation of the roof structure, composition, surface and condition, ancillary and complimentary products and materials. Big Foot Systems recommend that all rooftop products are handled and installed by suitably qualified persons. All scheme designs are based on the use of Big Foot Systems' products and materials only. Terms and Conditions available on request

REV  
-

DATE  
04/07/12  
DRAWN  
A.NAZIM  
CHECKED

SCALE: 1:20

DIMENSIONS IN mm U.O.S.

TOLERANCES  $0.0 \pm 0.25$  U.O.S.  
 $0.00 \pm 0.025$

SHEET 1 OF 1

A3



TITLE:  
**B6078 3.0M x 1.2M STANDARD**  
DWG NO.

**B6078A/01**

THIS DRAWING IS COPYRIGHT AND  
THE PROPERTY OF BIG FOOT SYSTEMS LIMITED

