


Material Grade: BS EN 10210-1:1997 (S235JR), Welding Standard: BS EN ISO 15614-1, Galvanizing Standard: BS EN ISO 1461:1999
Reference Specification document: (Big Foot Systems Cross Bar Specification (BS-SPEC-230810) for further information.)

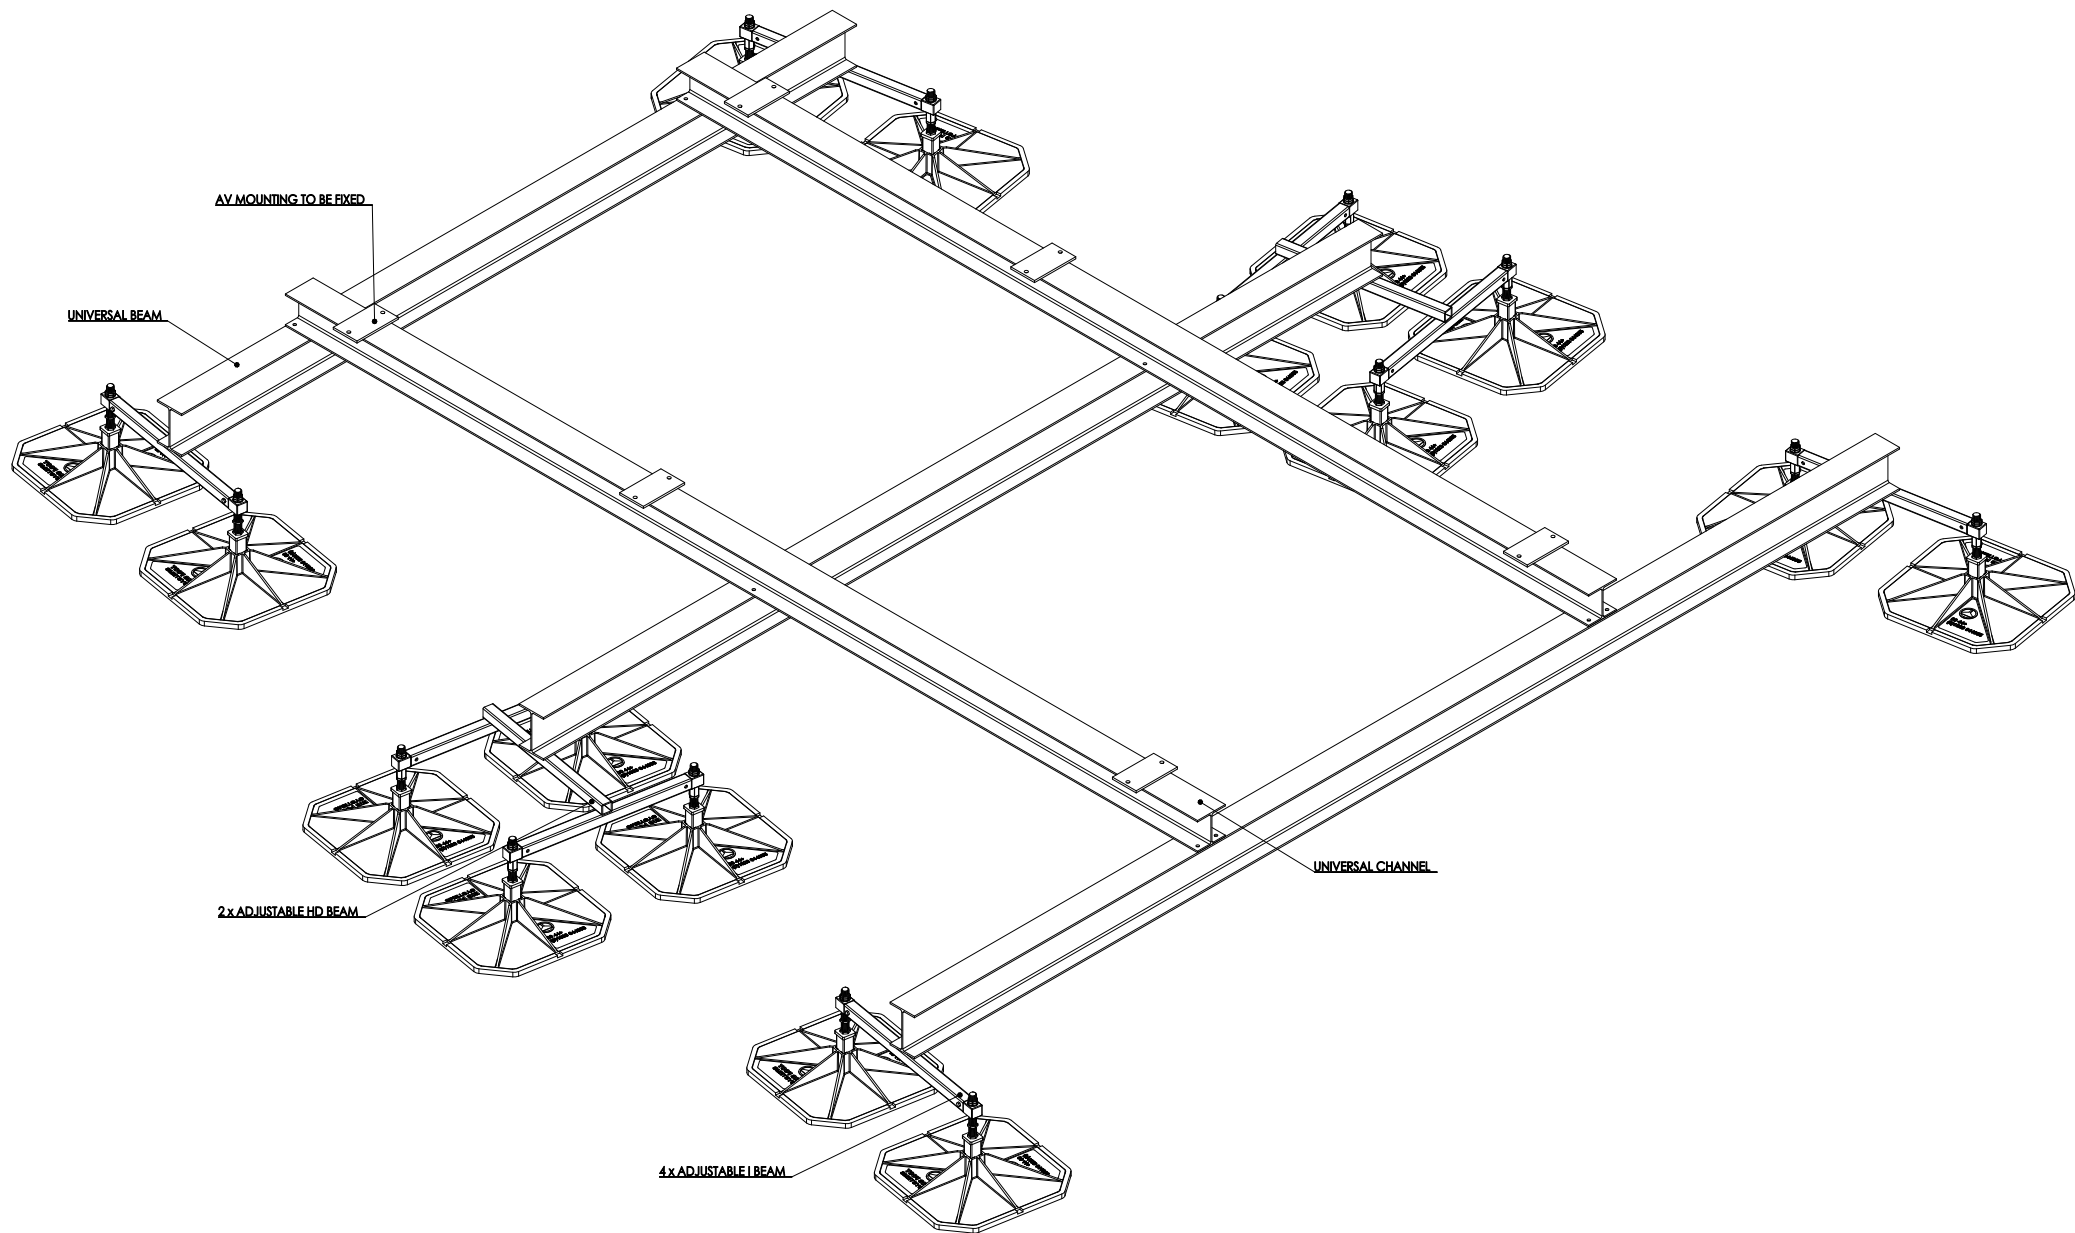

BESPOKE PRODUCTS CAN BE DESIGNED TO SUIT ANY ROOF ARRANGEMENT

Installation and application considerations should include health, safety and environmental needs, regulations and standards, codes of practice, climatic conditions, installation location, product orientation, evaluation of the roof structure, composition, surface and condition, ancillary and complementary products and materials. Big Foot Systems recommend that all rooftop products are handled and installed by suitably qualified persons. All scheme designs are based on the use of Big Foot Systems' products and materials only. Terms and Conditions available on request

REV	DATE	04/04/12	SCALE: 1:10
DRAWN	A. Nazim		
CHECKED			
			DIMENSIONS IN mm U.O.S.
			TOLERANCES: 0.0 & 0.25 U.O.S.
			0.006 0.025
			SHEET 1 OF 1

A1	TITLE:	HD CUSTOM GENERAL ARRANGEMNET
	DWG NO.	BF7111A/01
		THIS DRAWING IS COPYRIGHT AND THE PROPERTY OF BIG FOOT SYSTEMS LIMITED

