


Ridge tiles jointed and bedded in mortar

Top course maintaining lap

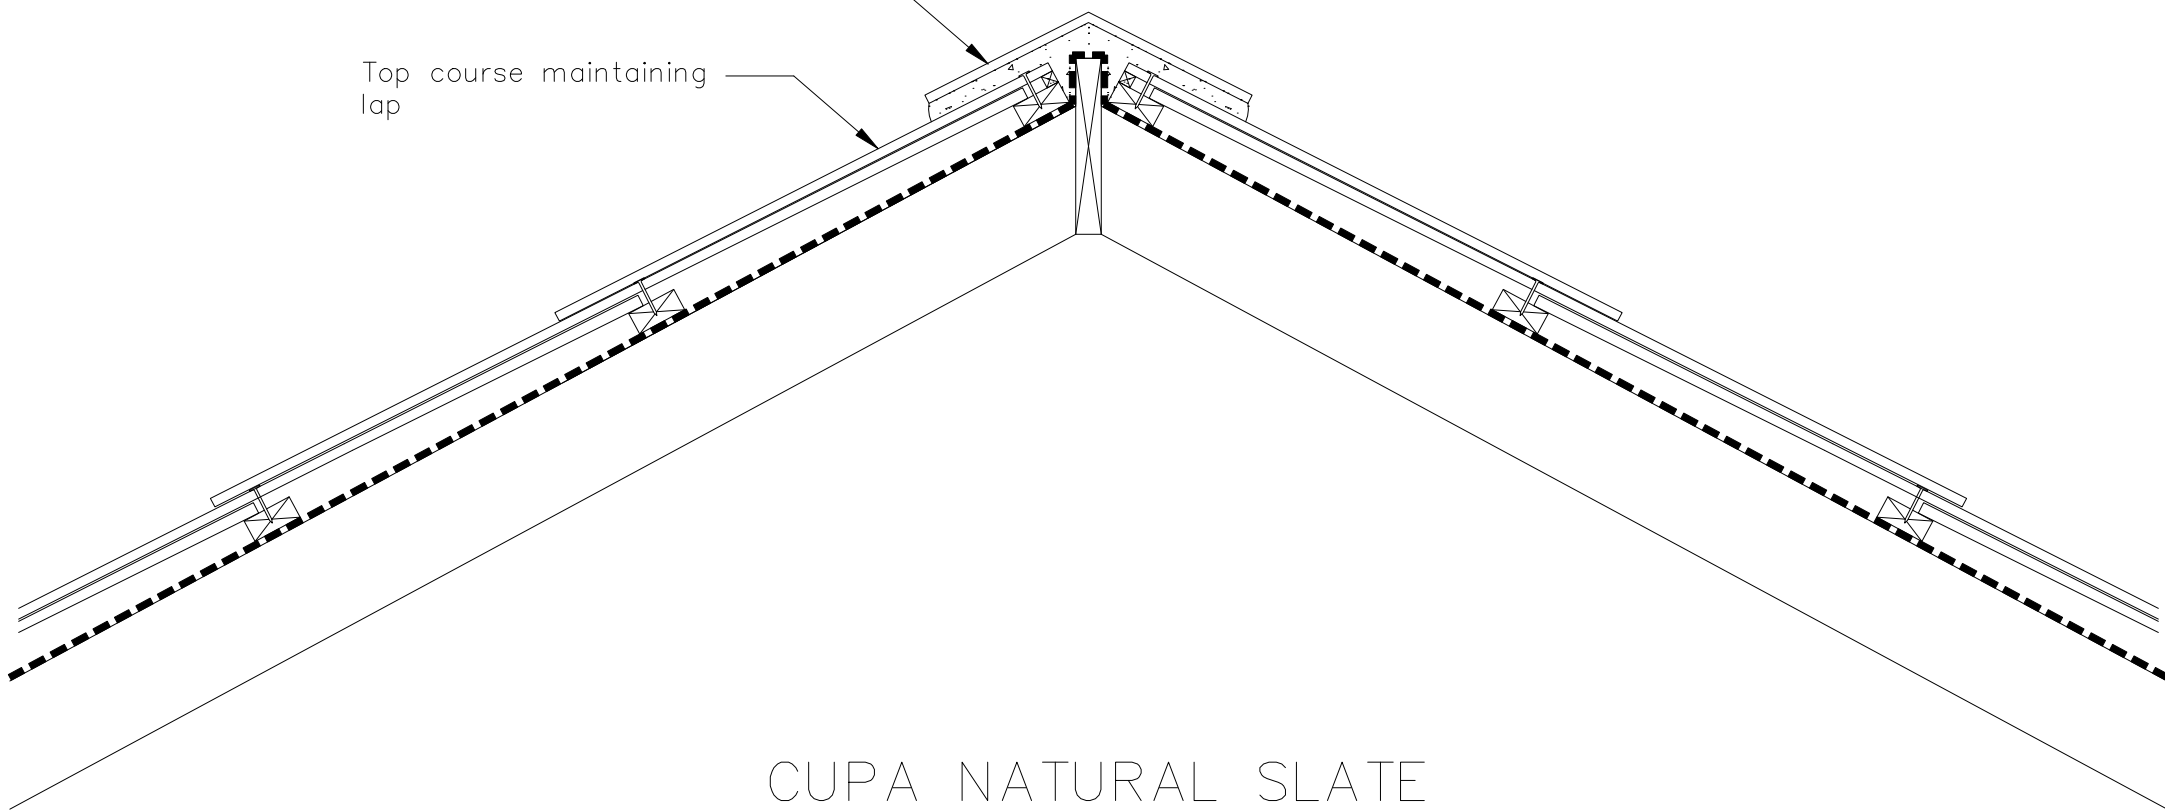

CUPA NATURAL SLATE
TYPICAL RIDGE DETAIL
004