


Hip slates interleaved  
with lead soakers  
nailed to battens  
at top edge

Overlap underlay  
not less than 150mm  
to each side of hip rafter

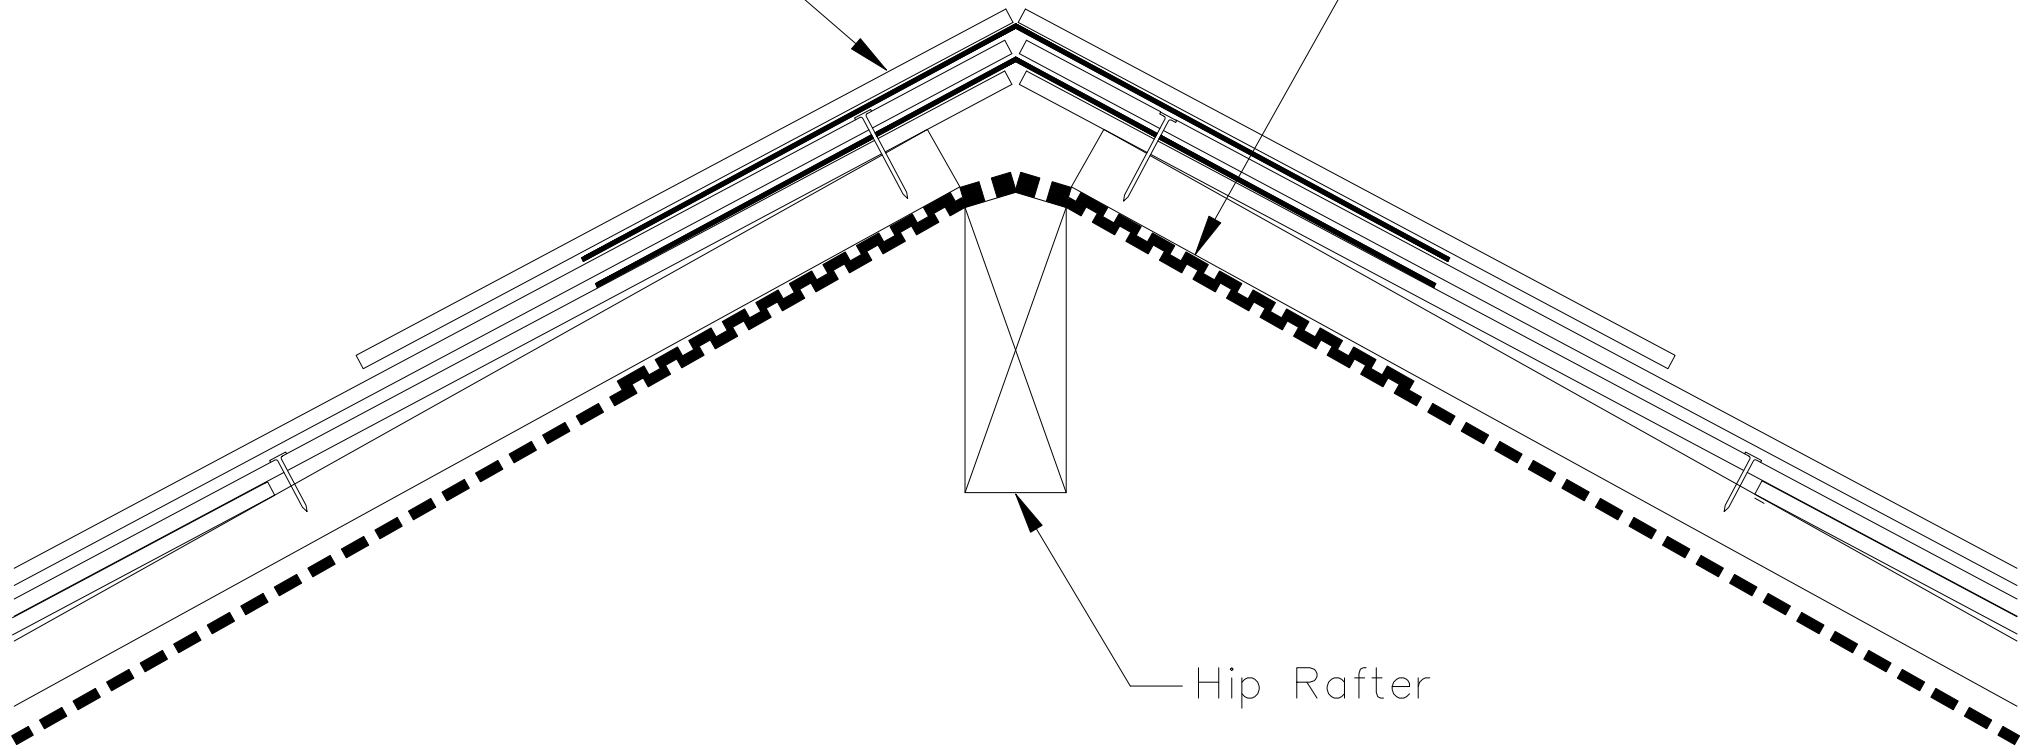

CUPA NATURAL SLATE  
TYPICAL RIDGE MITRED HIP DETAIL  
011