


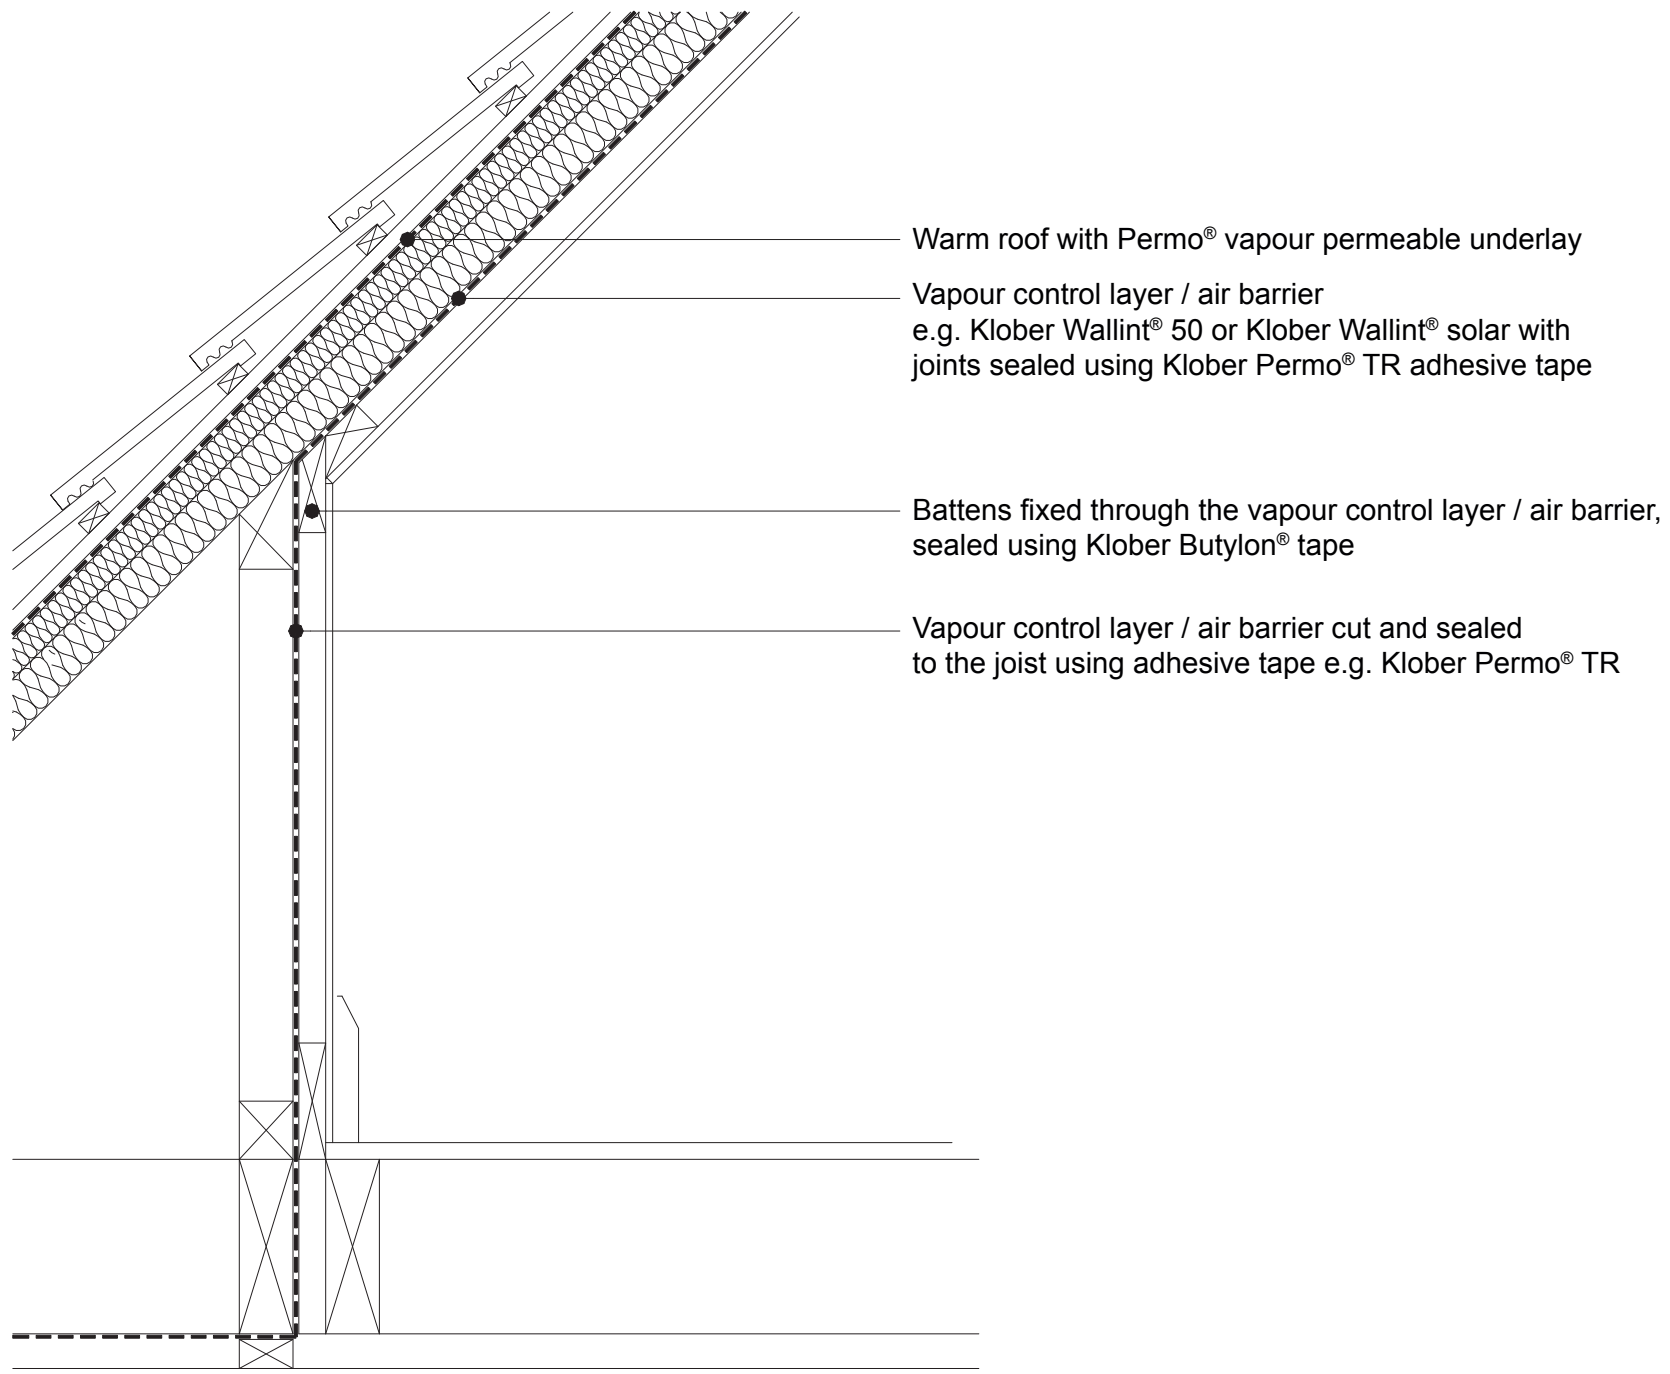

KLOBER
AIRTIGHTNESS DETAIL - WARM ROOF WITH "ROOM IN THE ROOF"
DRG No. KL015