



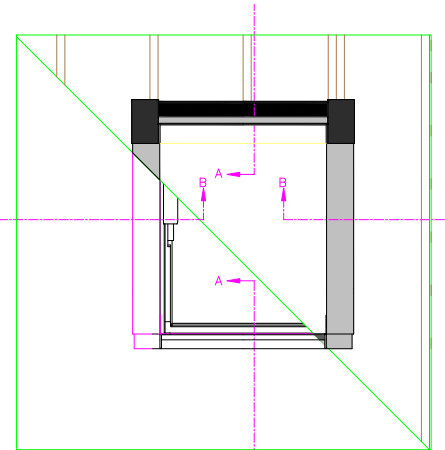


INDICATIVE SECTIONAL VIEW

SECTION A - A


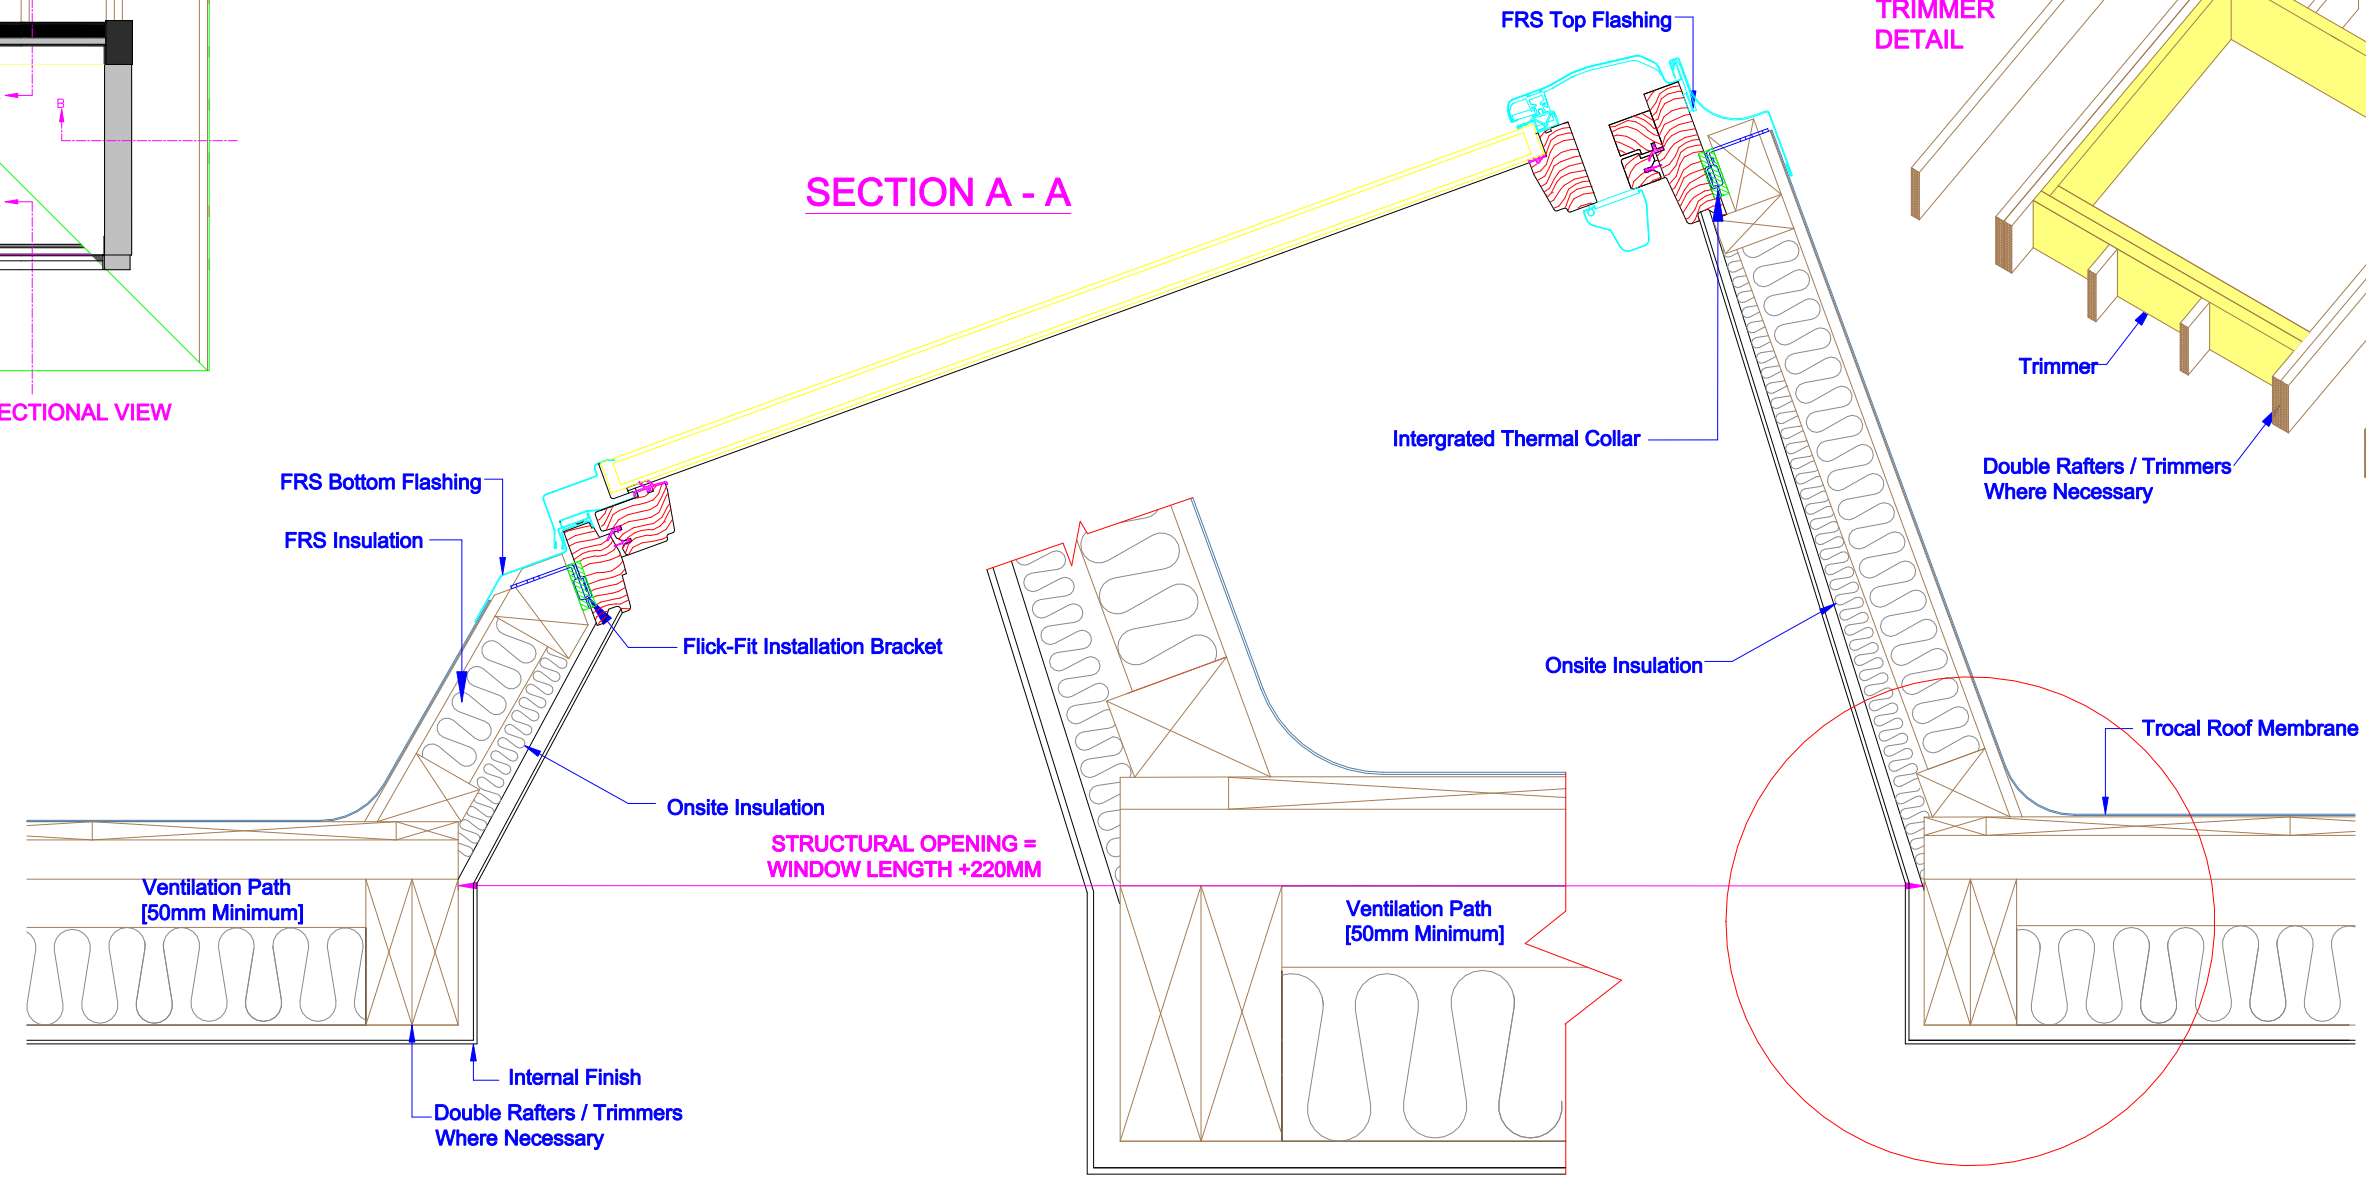


INDICATIVE RAFTER / TRIMMER DETAIL

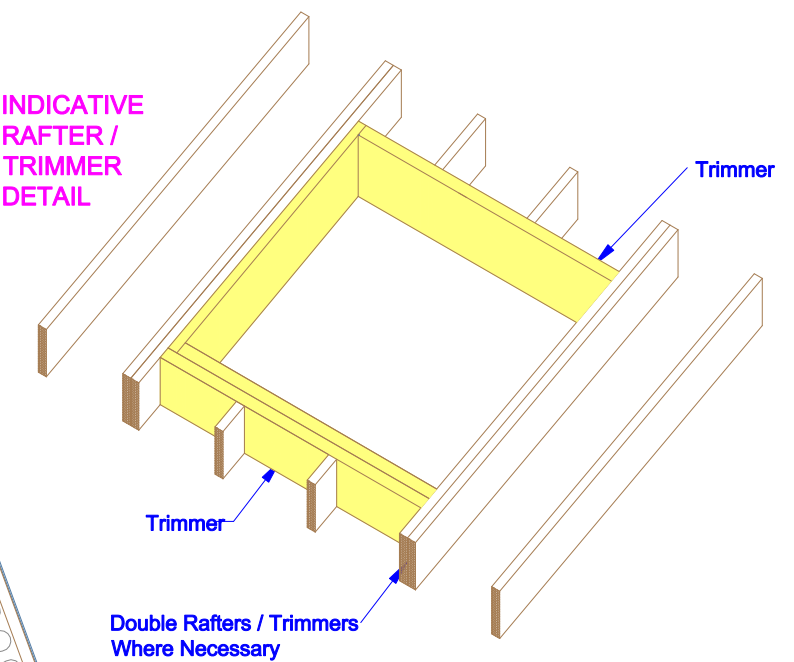

SECTION B-B'

SECTION B-B'

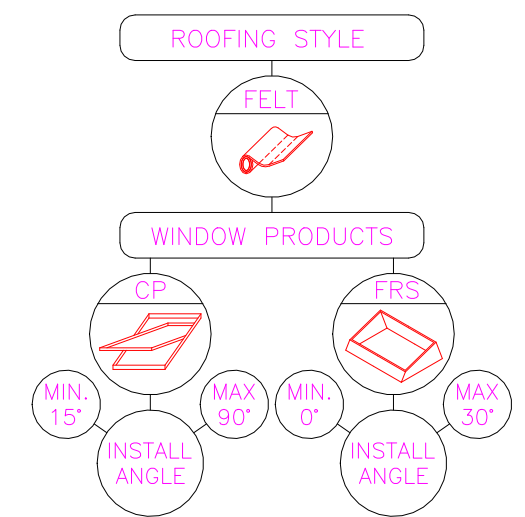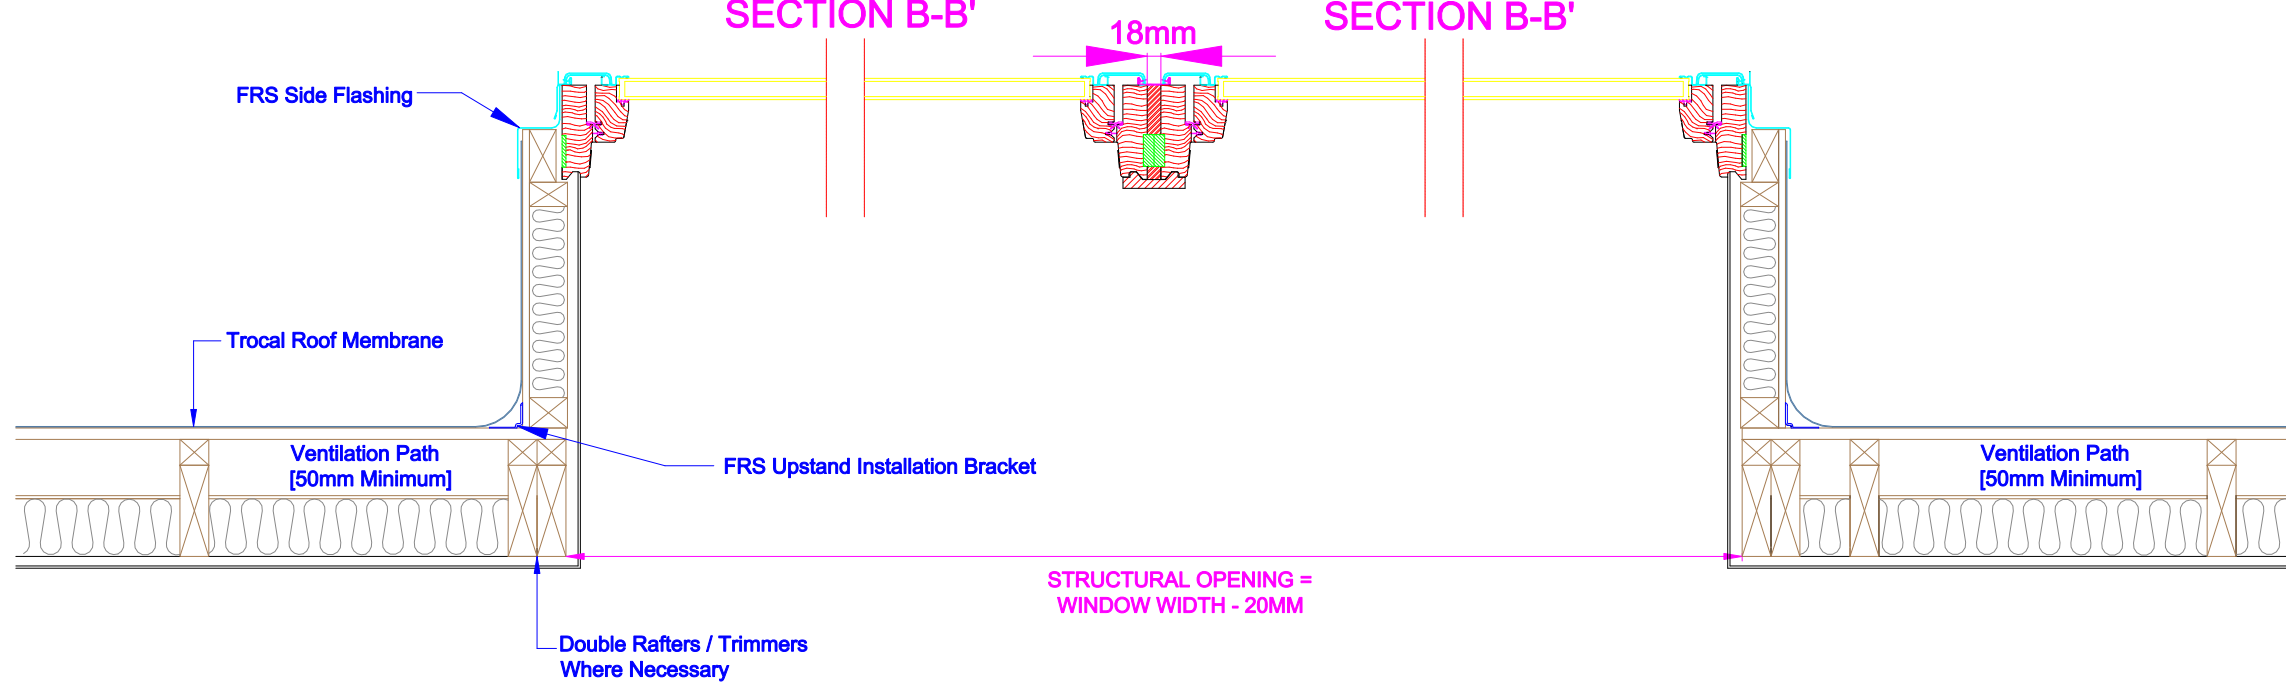

keylite
 Futuretherm Technology
 Date: 01/08/2014
 DWG No. CP-CFRS-01