

ACOUSTIC PERFORMANCE

IMPACT L_nTW = 55dB AIRBORNE D_nTW = 55dB AIRBORNE D_nTW + C_{tr} dB = 49dB

RESULTS BASED ON 200mm TIMBER JOISTS AT 450mm CENTRES.

PRODUCT DATA

CAN BE LAID OVER CONCRETE, EXISTING TIMBER FLOORS OR DIRECTLY OVER JOISTS UP TO 450mm CENTRES *

COMPRISES 18mm HIGH DENSITY P5 MOISTURE RESISTANT TONGUED AND GROOVED CHIPBOARD WITH 10mm HUSHFELT™ RESILIENT LAYER.

OVERALL BOARD DIMENSIONS 2400mm x 600mm x 28mm.

OVERALL NOMINAL THICKNESS 28mm.

FFL OVER FLOOR DECK 26mm.

FFL OVER TIMBER JOISTS *36mm (USED IN CONJUNCTION WITH HUSH-10 JOIST STRIP).

FEATURES

VERSATILE AND ECONOMICAL.

REFURBISHMENT AND NEW BUILD.

COMPATIBLE WITH A RANGE OF HUSH-SYSTEMS.

CAN BE USED AS PART OF A CODE FOR SUSTAINABLE HOMES COMPLIANT DEVELOPMENT.


BUILDING REGULATIONS PART E (ENGLAND AND WALES), SECTION 5 (SCOTLAND) AND PART G (NORTHERN IRELAND).

ROBUST DETAILS FFT5 COMPLIANT FOR FLOOR STRUCTURES EFC-1, EFC-2 AND EFS-1.

IDEAL FOR CERAMIC TILING IN CONJUNCTION WITH PERMALAYER.

EASY TO INSTALL IN A SINGLE TIME SAVING OPERATION.

A PEEL CLEAN VERSION IS NOW AVAILABLE TO ALLOW FOR SPOTLESS HANDOVERS.

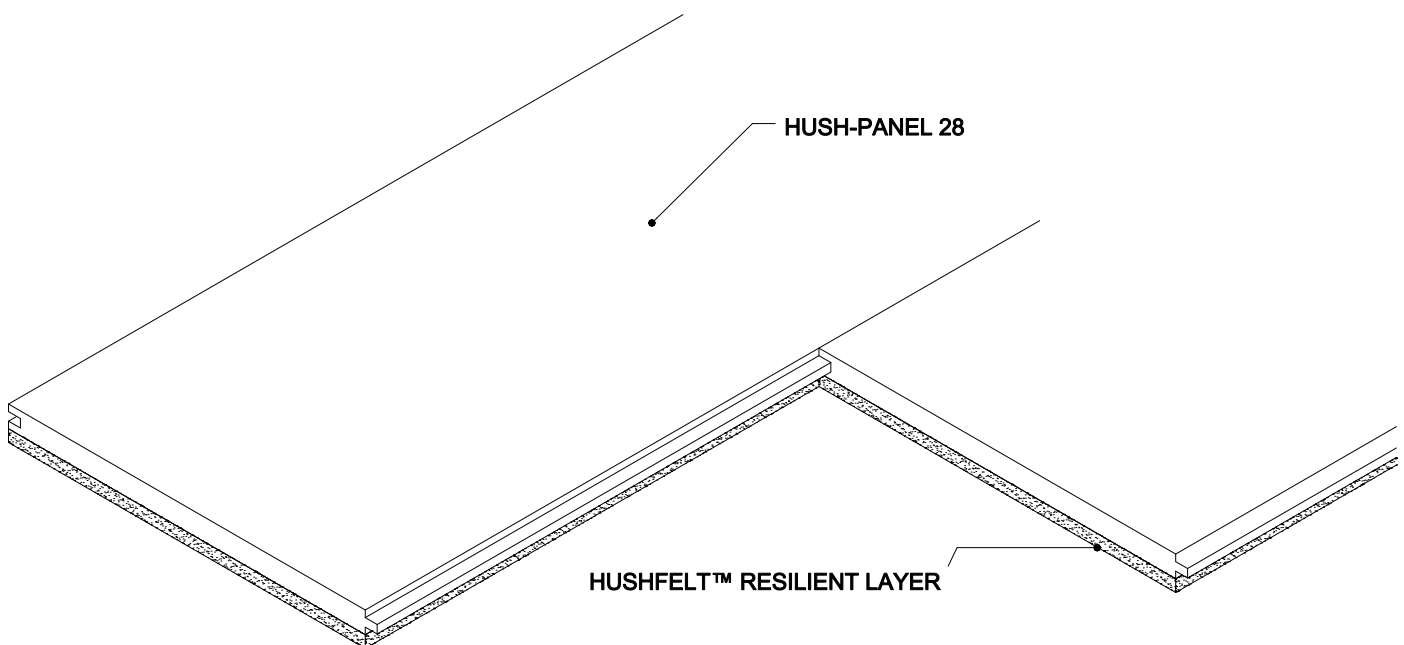

HUSH (UK) LTD
HUSH - PANEL 28