


TYPICAL TEST RESULT

IMPACT LnTW = 60dB AIRBORNE DnTW = 54dB DnTW + CTR = 48dB

HUSH-PANEL 28 FLOATING FLOOR WITH ALL ROOM PERIMETERS SEALED USING HUSH-SEAL 20.

OVER A 50MM SCREED, WITH A 260KG/M2 BEAM & BLOCK CONCRETE BELOW. TO THE UNDERSIDE OF THE CONCRETE TIMBER BATTENS ARE FIXED, AT THE DESIRED CENTRES, PRIOR TO FIXING A LAYER OF 12.5MM SOUNDBLOC OR FIRELINE PLASTERBOARD. ALL CEILING PERIMETERS TO BE SEALED BEFORE SKIMMING.

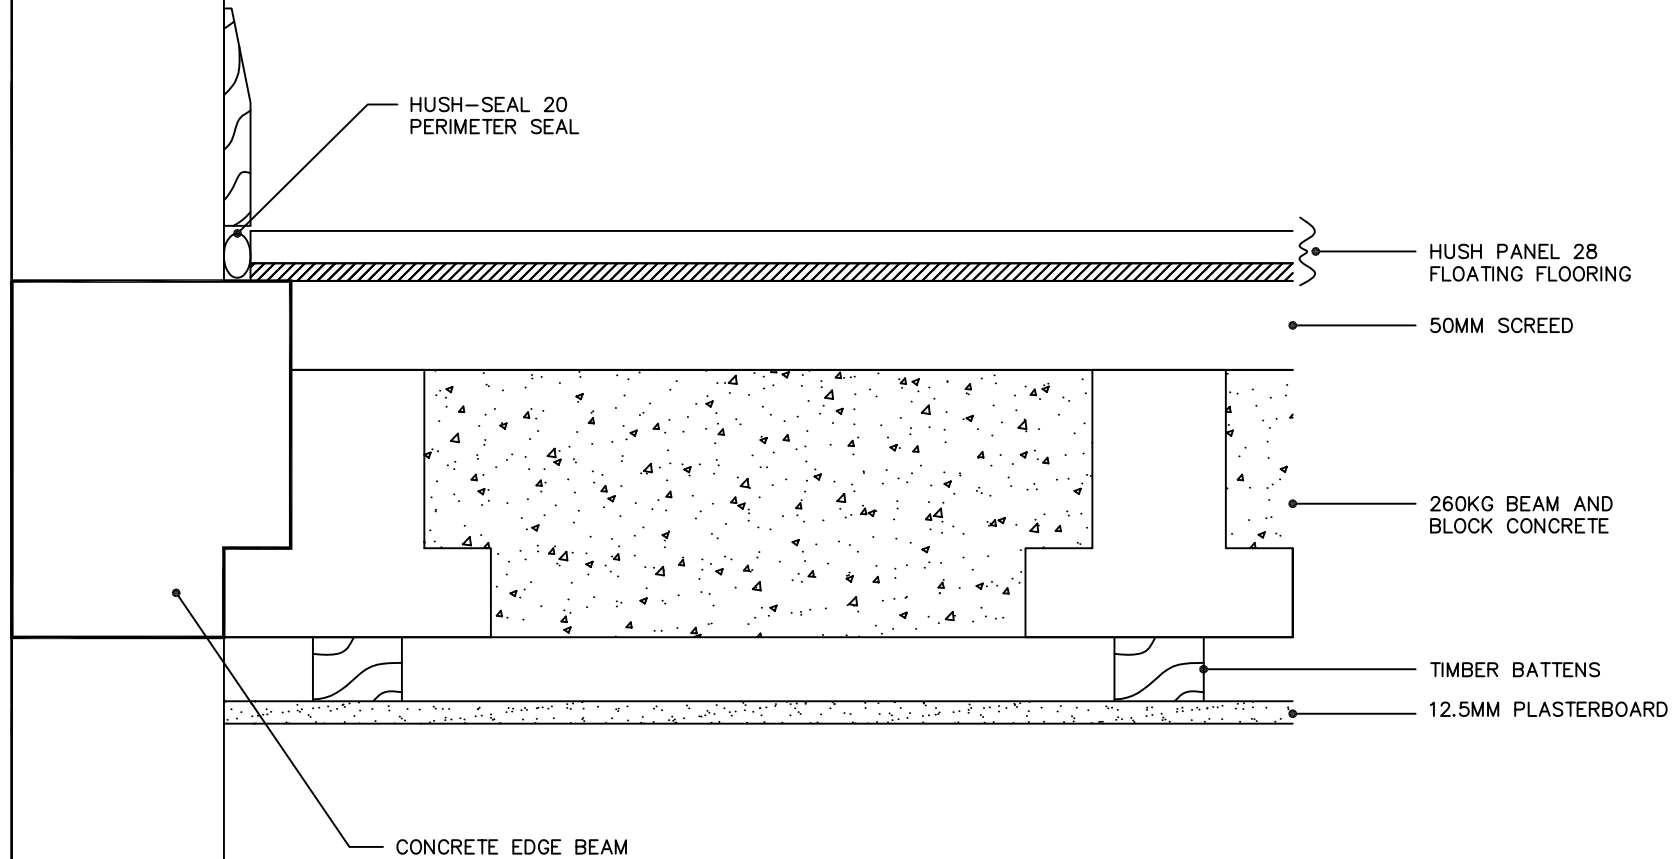

HUSH (UK) LTD
HUSH-SYSTEM B/B
TYPE HD1009