


TYPICAL TEST RESULT

IMPACT LnTW = 56dB AIRBORNE DnTW = 56dB DnTW + CTR = 47dB

HUSH-BATTENS LOOSE LAID AT REQUIRED CENTRES, OVER A LAYER OF HUSH FELT 10. T&G CHIPBOARD OR PLYWOOD IS THEN GLUED TO THE HUSH-BATTENS. ALL ROOM PERIMETERS ARE SEALED USING HUSH-SEAL 20. TO THE UNDERSIDE OF THE CONCRETE TIMBER BATTENS ARE FIXED, AT THE DESIRED CENTRES, PRIOR TO FIXING A LAYER OF 12.5MM SOUNDBLOC OR FIRELINE PLASTERBOARD. ALL CEILING PERIMETERS TO BE SEALED BEFORE SKIMMING.

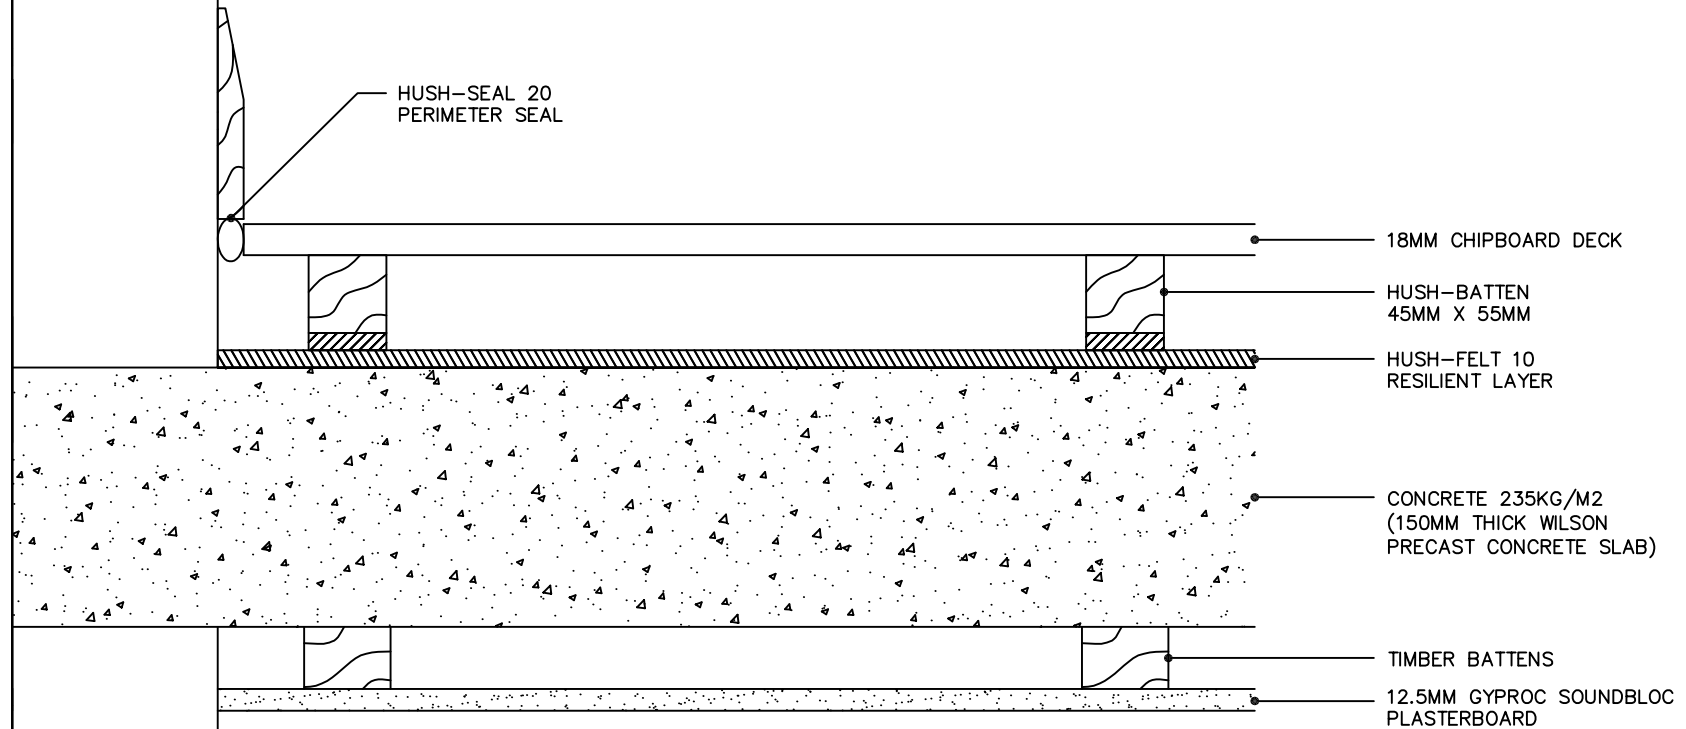

HUSH (UK) LTD
HUSH-BATTEN SYSTEM
TYPE HD1010