


HUSH-BAR PLUS SYSTEM IS SCREW FIXED TO THE UNDERSIDE
OF THE JOISTS AT 450MM CENTRES RUNNING AT 90 DEGREES
TO THE DIRECTION OF THE JOISTS.

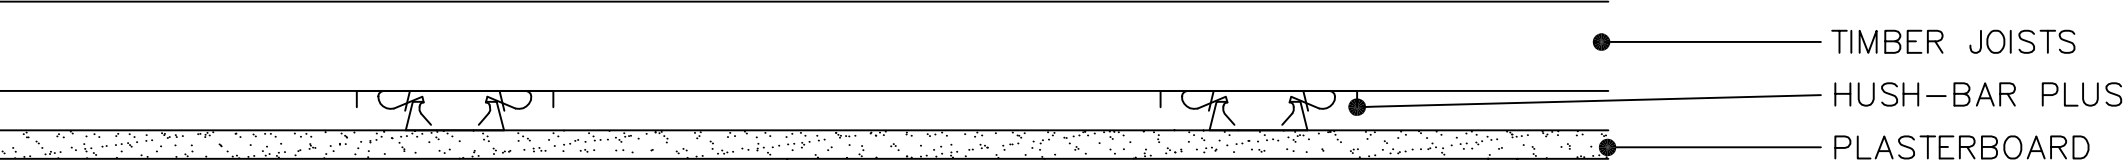

HUSH (UK) LTD
HUSH-BAR PLUS
RESILIENT BAR SYSTEM SIDE ELEVATION