
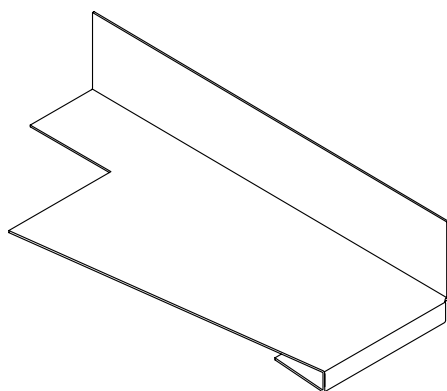


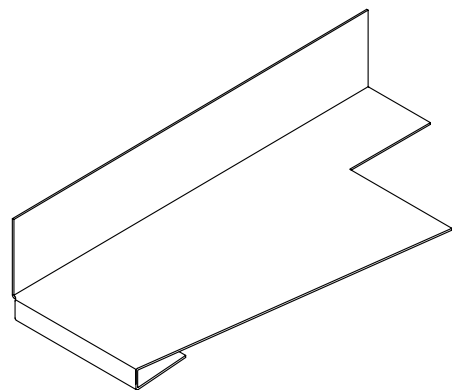


HD RRS

A lightweight polypropylene dry soaker suitable for use with Redland Richmond type tiles. Left or right handed.

H75 x W180 x L430mm

HD RRS/R - Right Handed

HD RRS/L - Left Handed

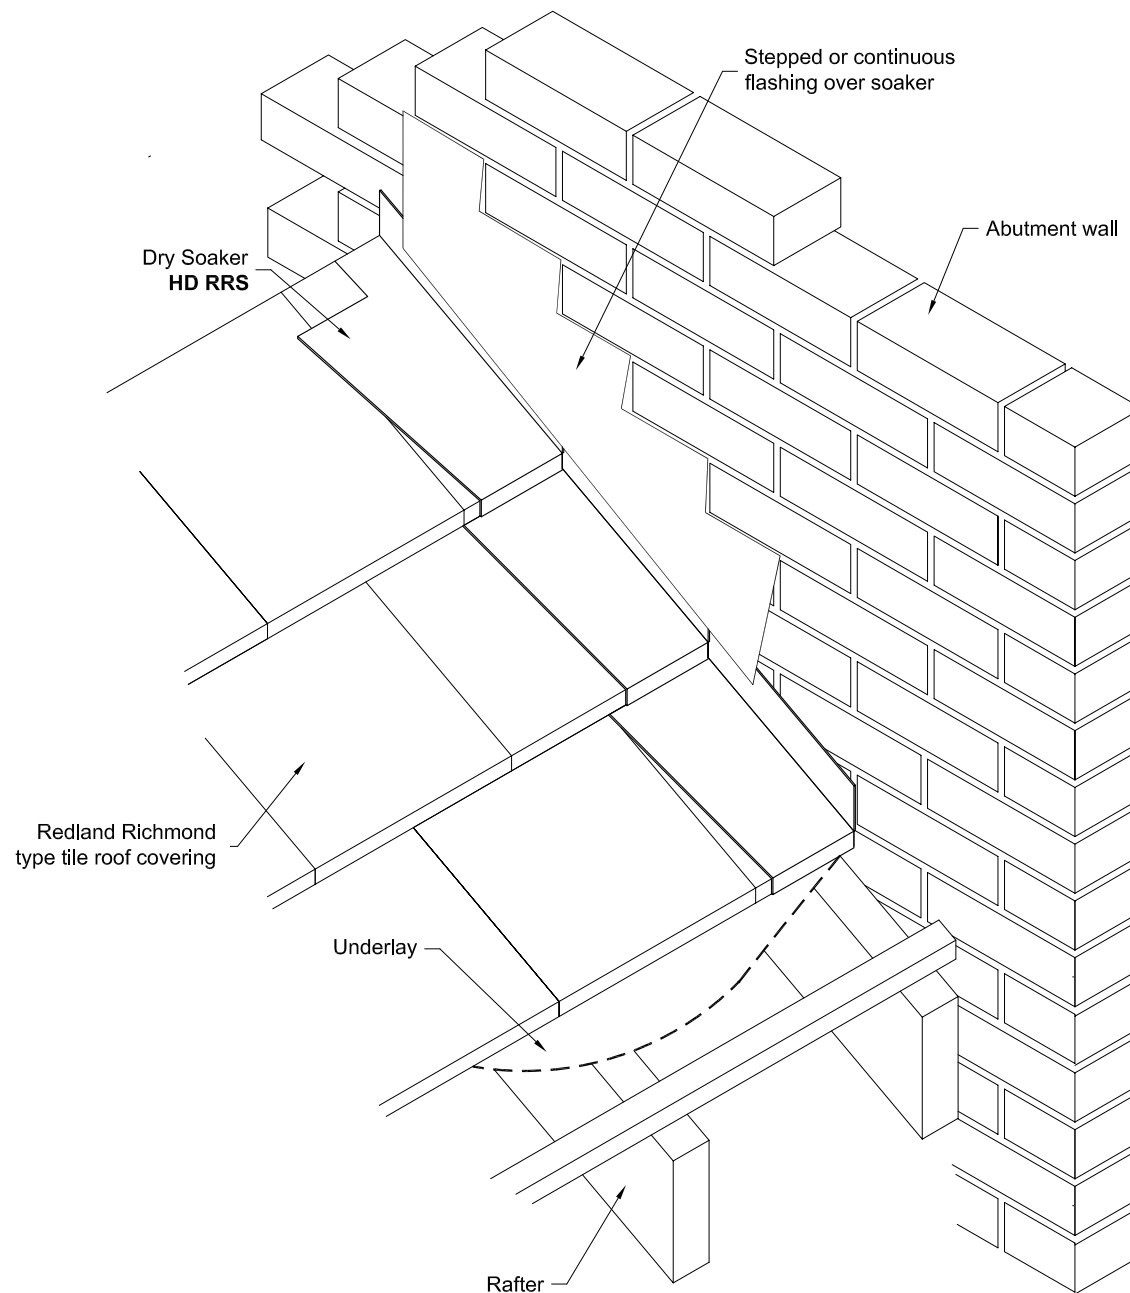

CLIENT	
PROJECT	
SCALE NTS	DATE 15.05.2013
DRAWING TITLE Dry Soaker Redland Richmond Type Tiles	
DRAWING NUMBER HD RRS	
HambleSide Danelaw Ltd	
T 01327 701900	
F 01327 701909	
W www.hambleSide-danelaw.co.uk	
A Long March, Daventry, NN11 4NR	

