


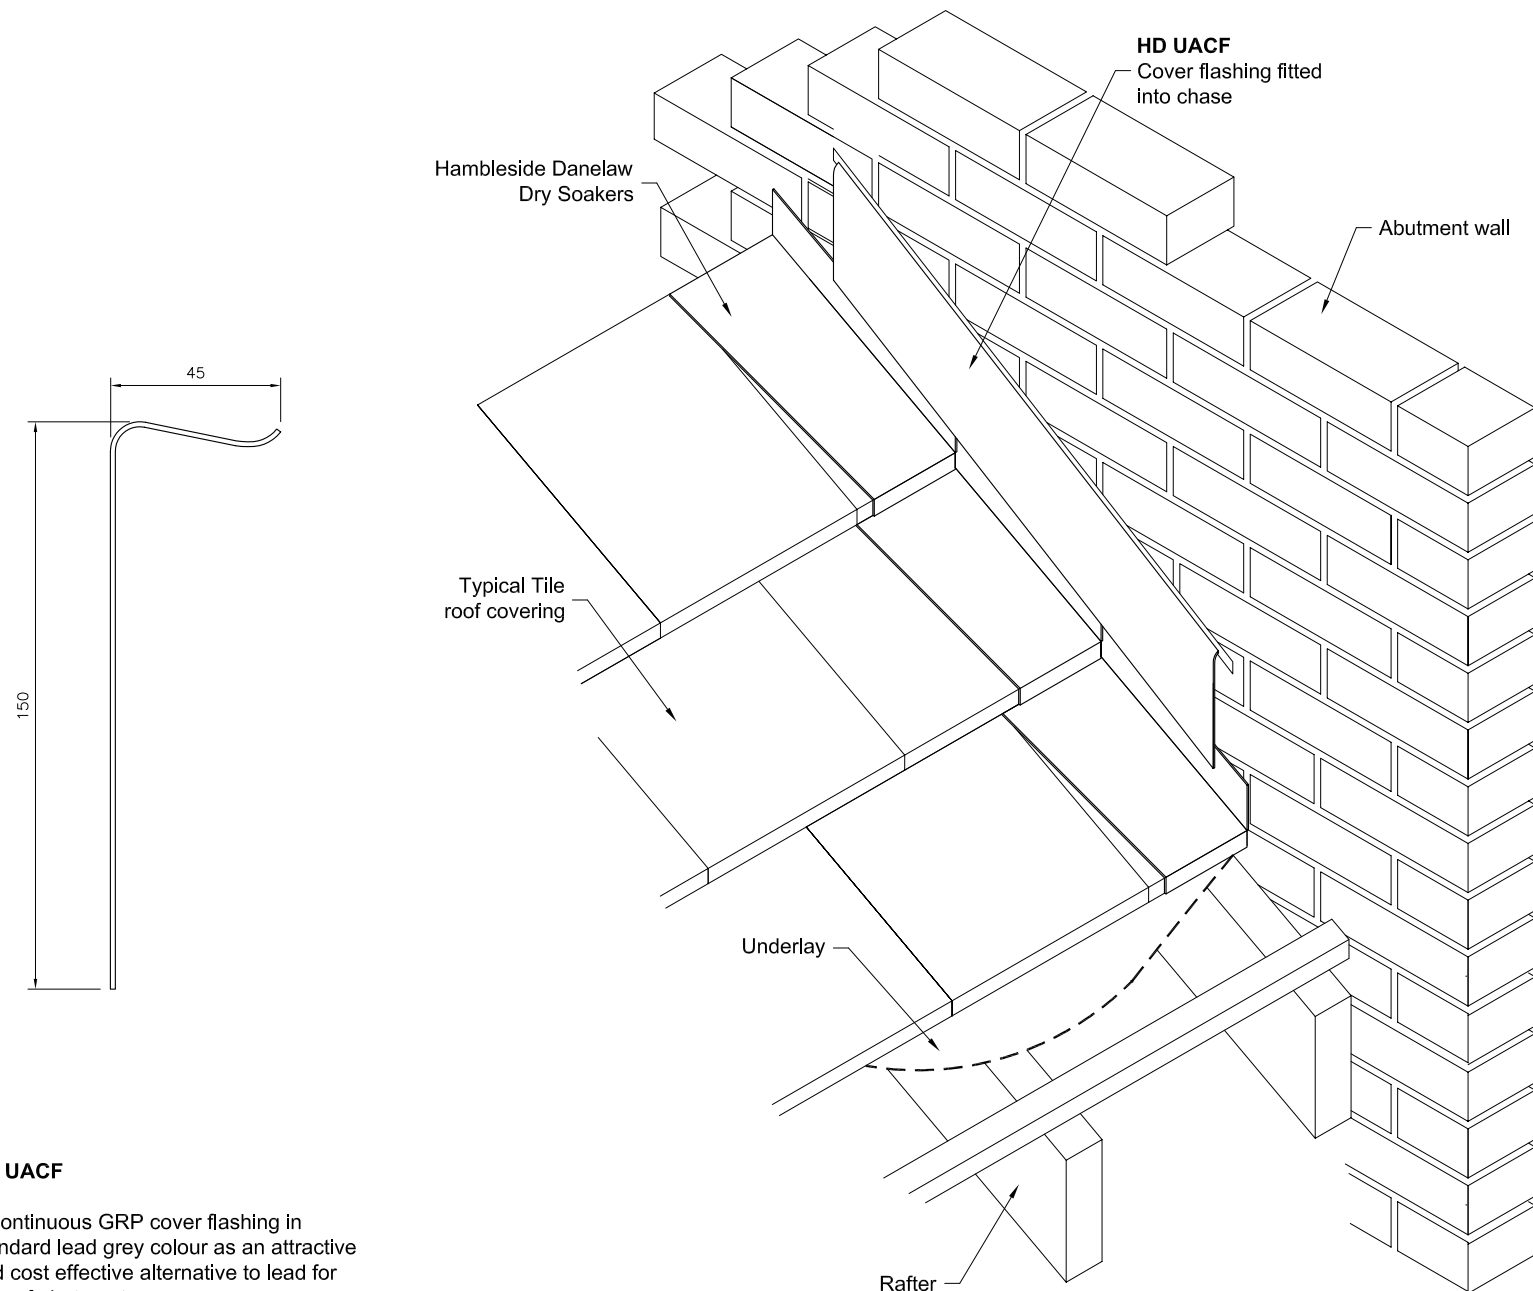

HD UACF

A continuous GRP cover flashing in standard lead grey colour as an attractive and cost effective alternative to lead for all roof abutments.

CLIENT	
PROJECT	
SCALE NTS	DATE 31.05.2013
DRAWING TITLE Universal Abutment Cover Flashing	
DRAWING NUMBER HD UACF	
HambleSide Danelaw Ltd	
T 01327 701900	
F 01327 701909	
W www.hambleSide-danelaw.co.uk	
A Long March, Daventry, NN11 4NR	

