


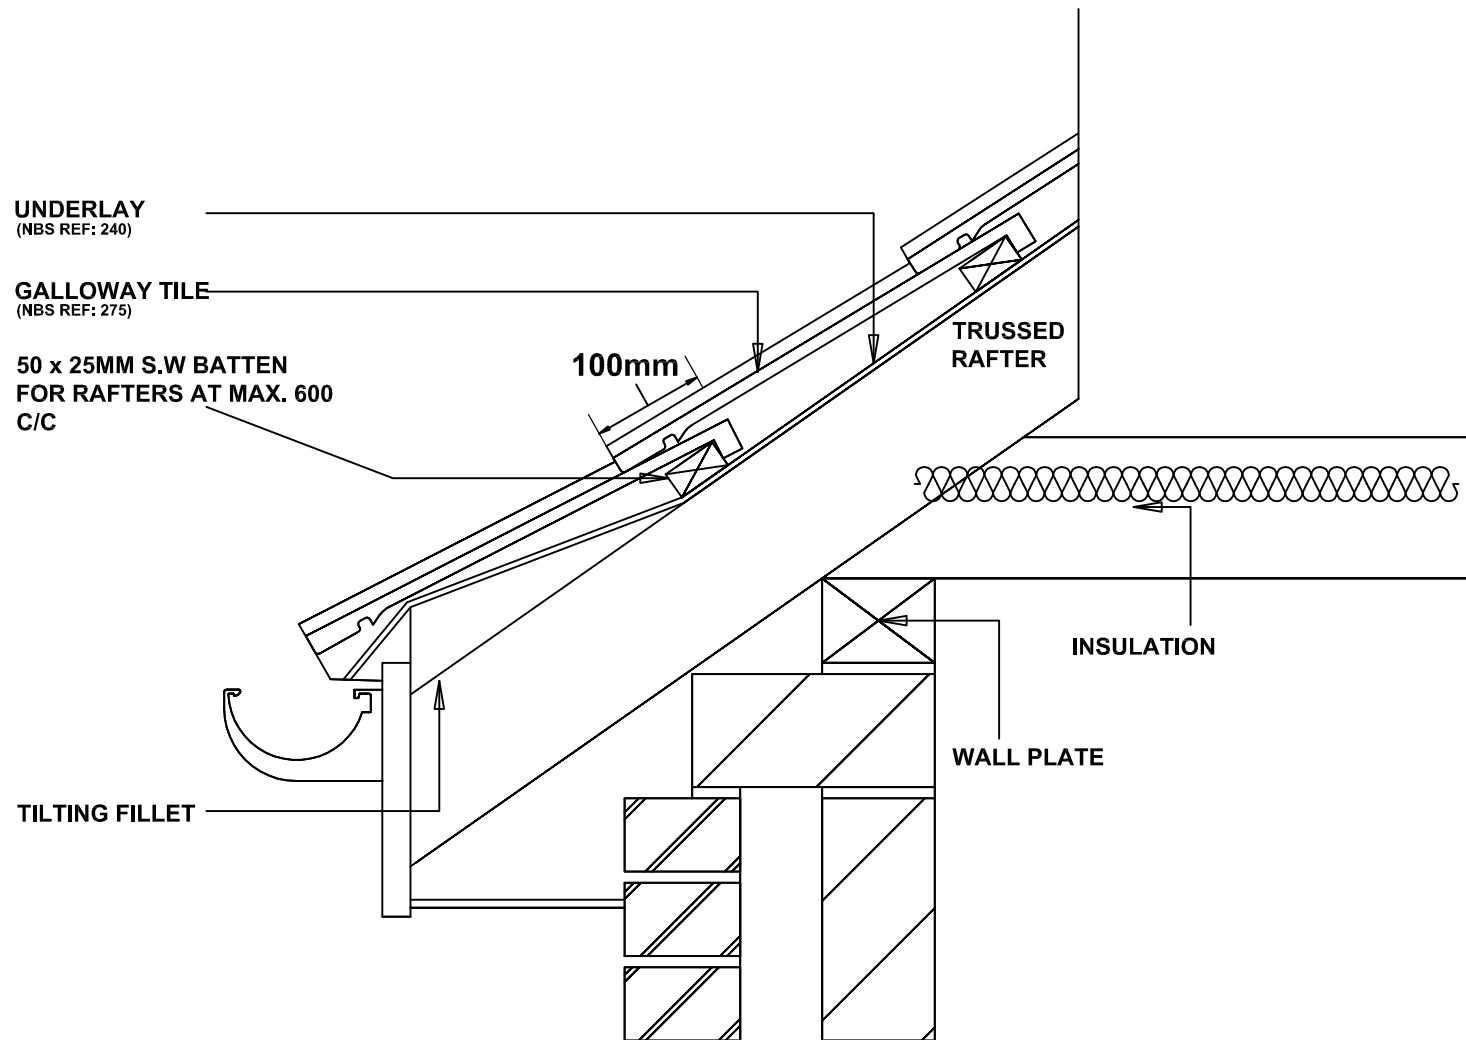

RUSSELL ROOF TILES
EAVES - WITHOUT VENTILATION
GALLOWAY
GA-EA-02