


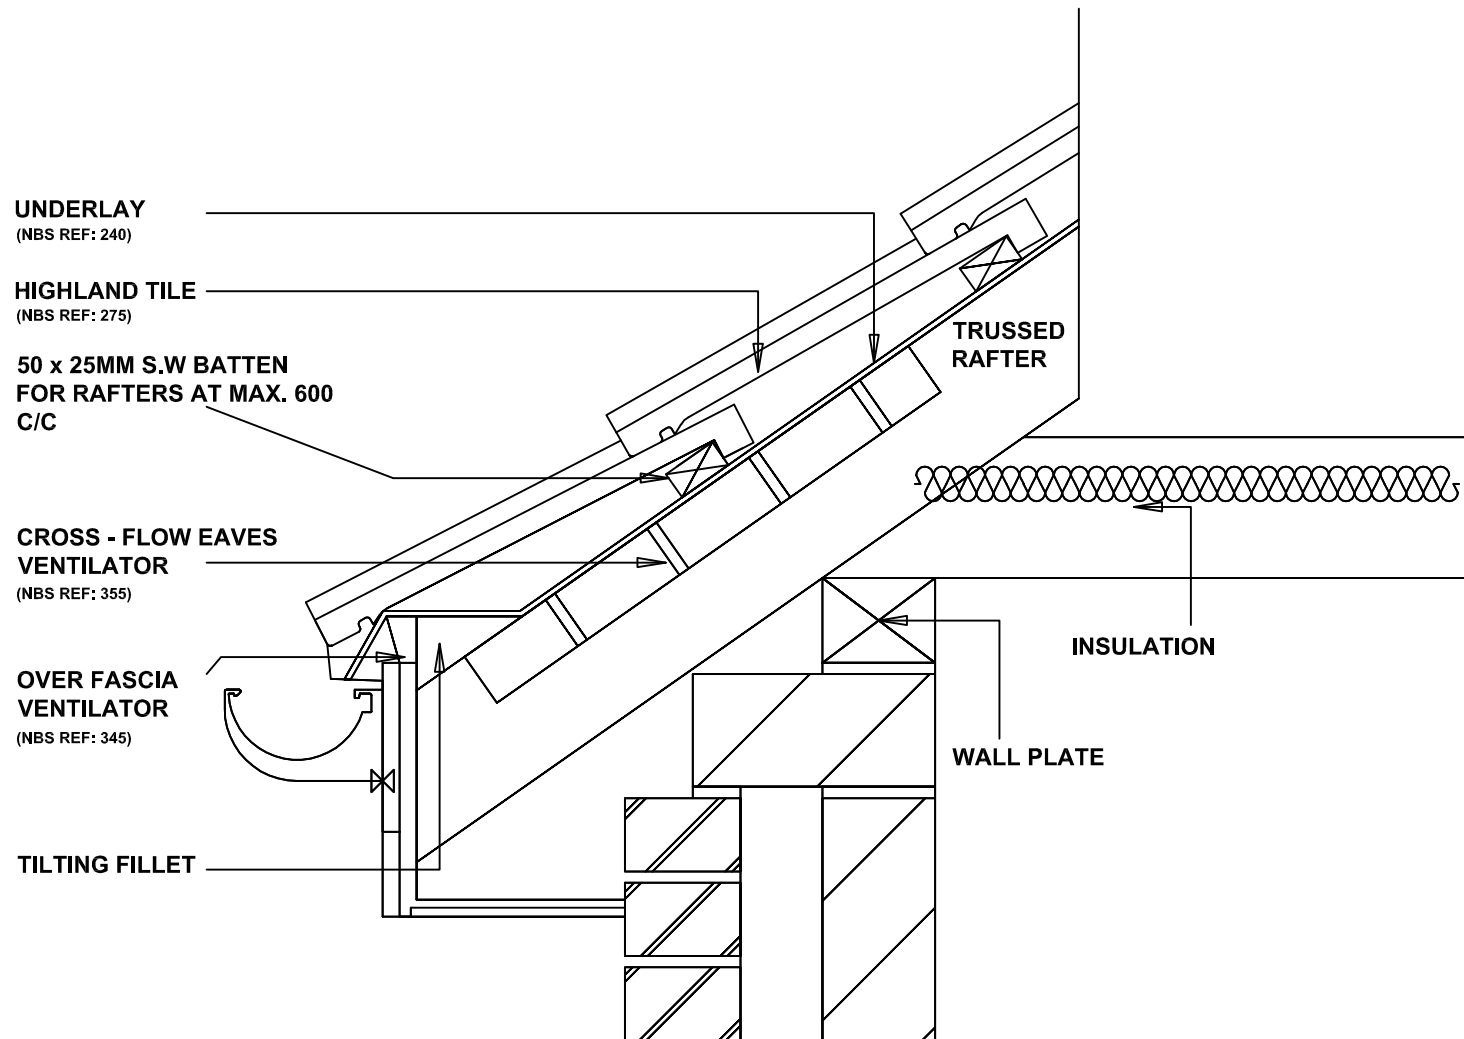

RUSSELL ROOF TILES
EAVES - WITH VENTILATION
HIGHLAND
HI-EA-01