


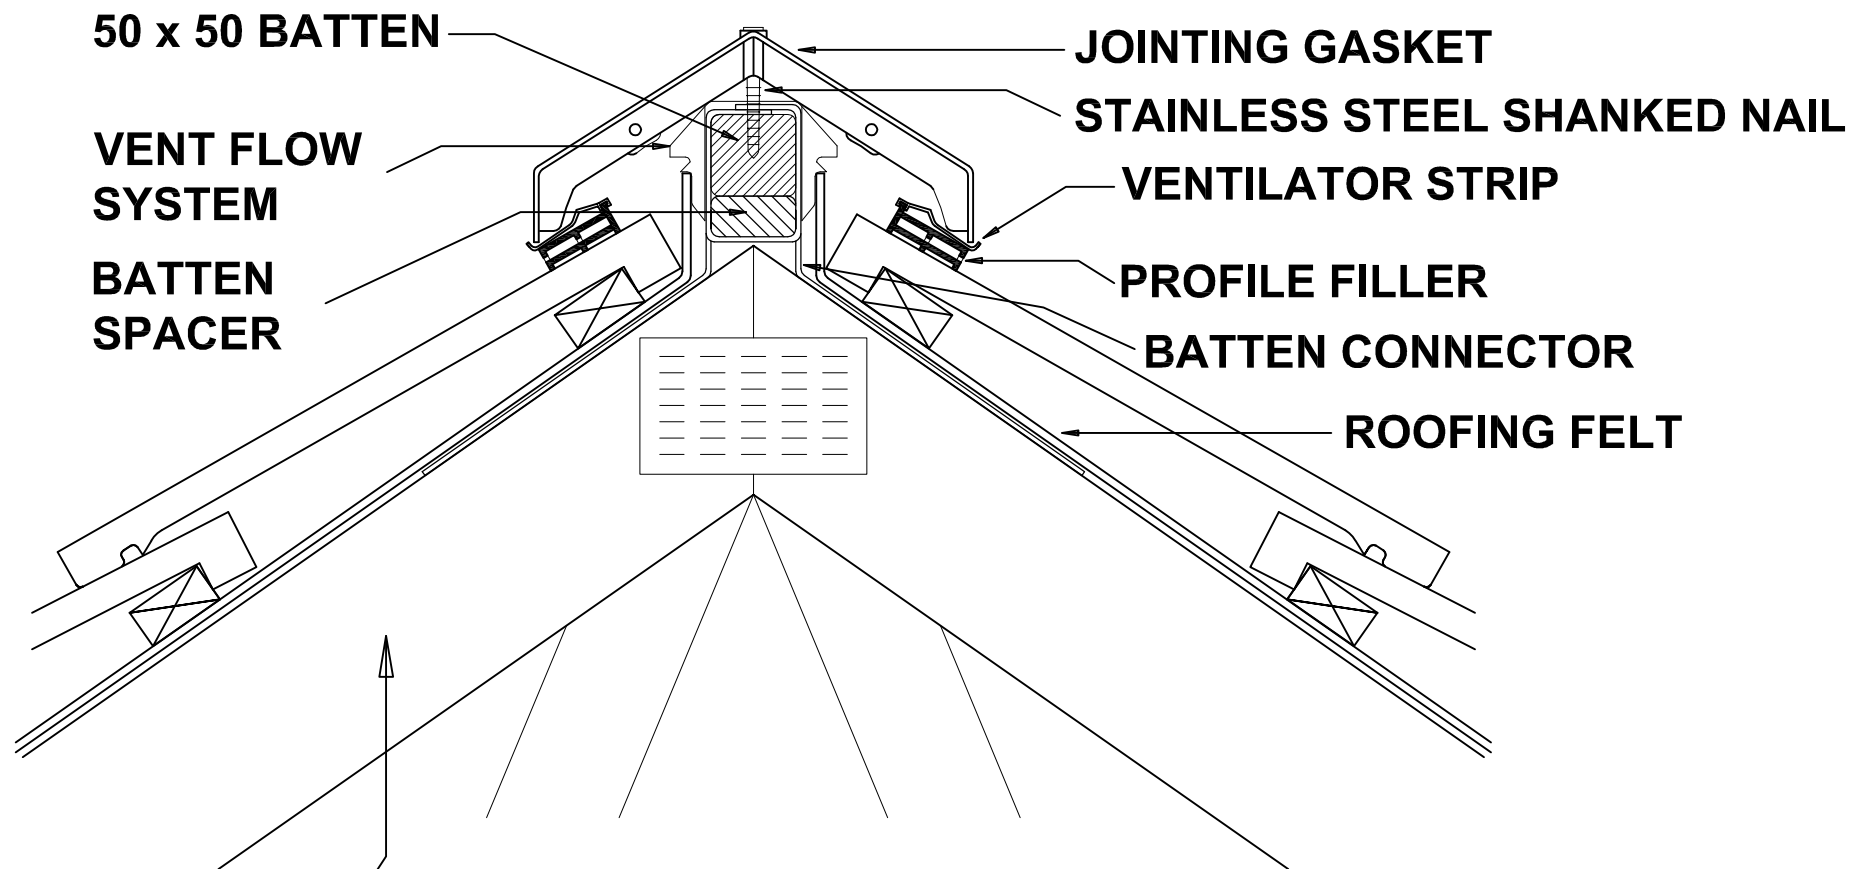

**TRUSSED
RAFTER**

**RUSSELL ROOF TILES
RIDGE - DRY
GRAMPIAN
GR-RI-04**