


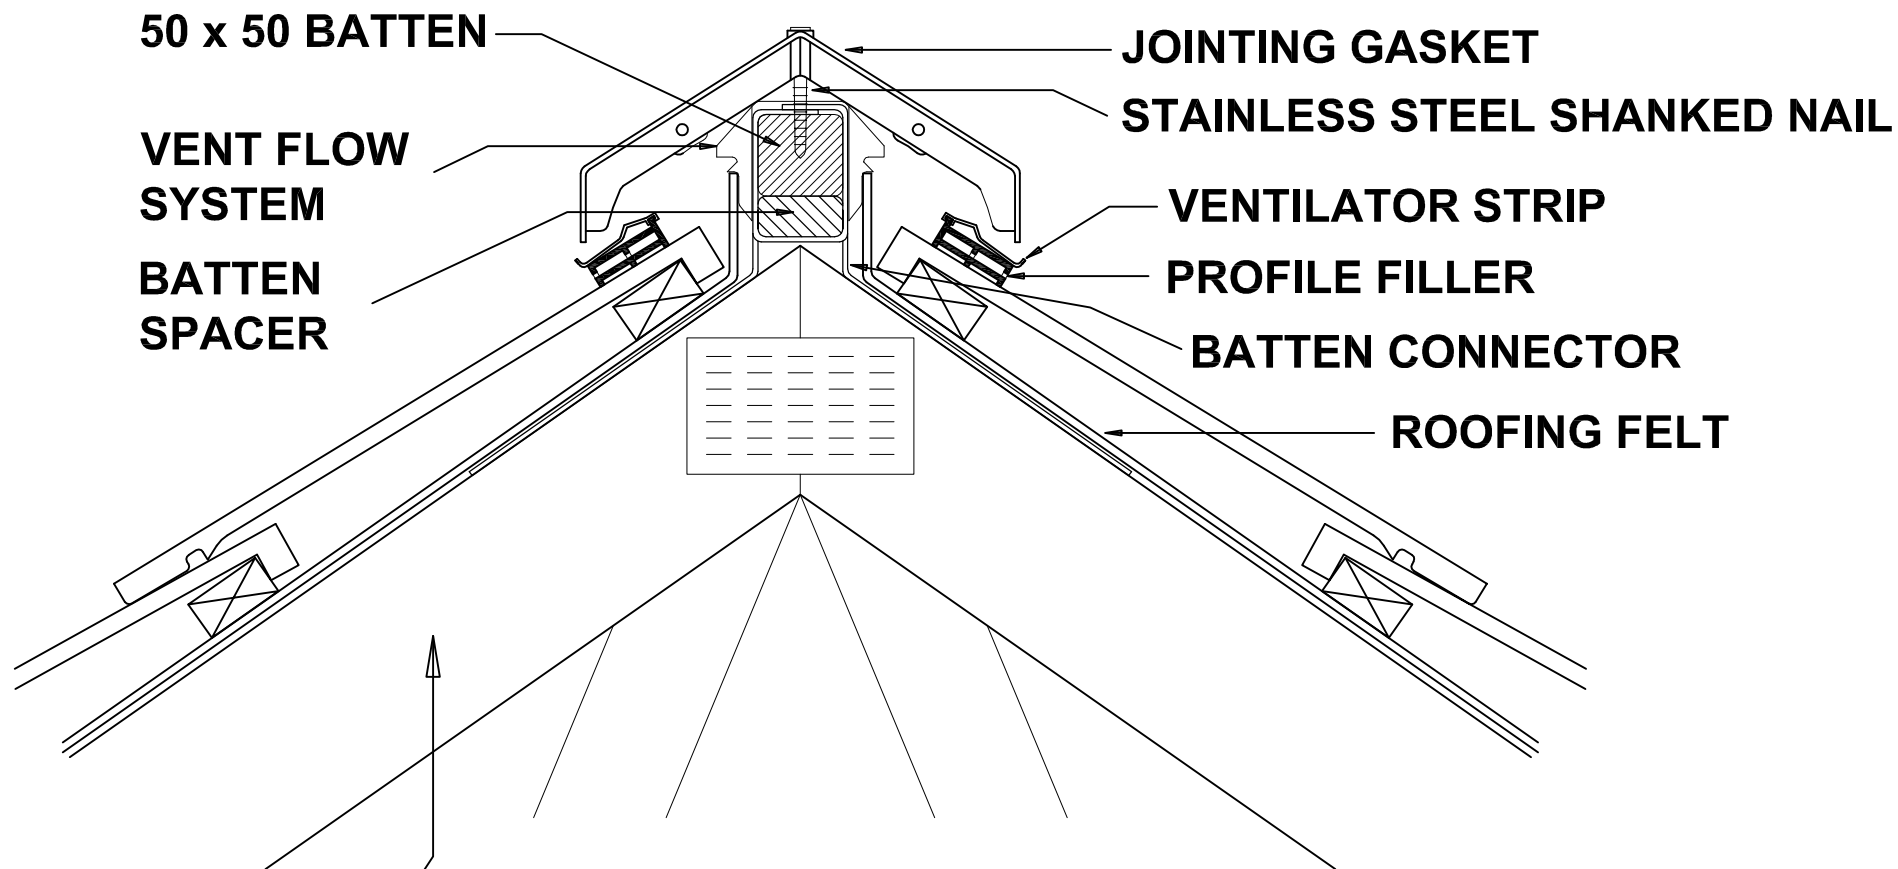

50 x 50 BATTEN

JOINTING GASKET

**VENT FLOW
SYSTEM**

STAINLESS STEEL SHANKED NAIL

**BATTEN
SPACER**

VENTILATOR STRIP

PROFILE FILLER

BATTEN CONNECTOR

ROOFING FELT

**TRUSSED
RAFTER**

**RUSSELL ROOF TILES
RIDGE - DRY
LOTHIAN
LO-RI-04**