


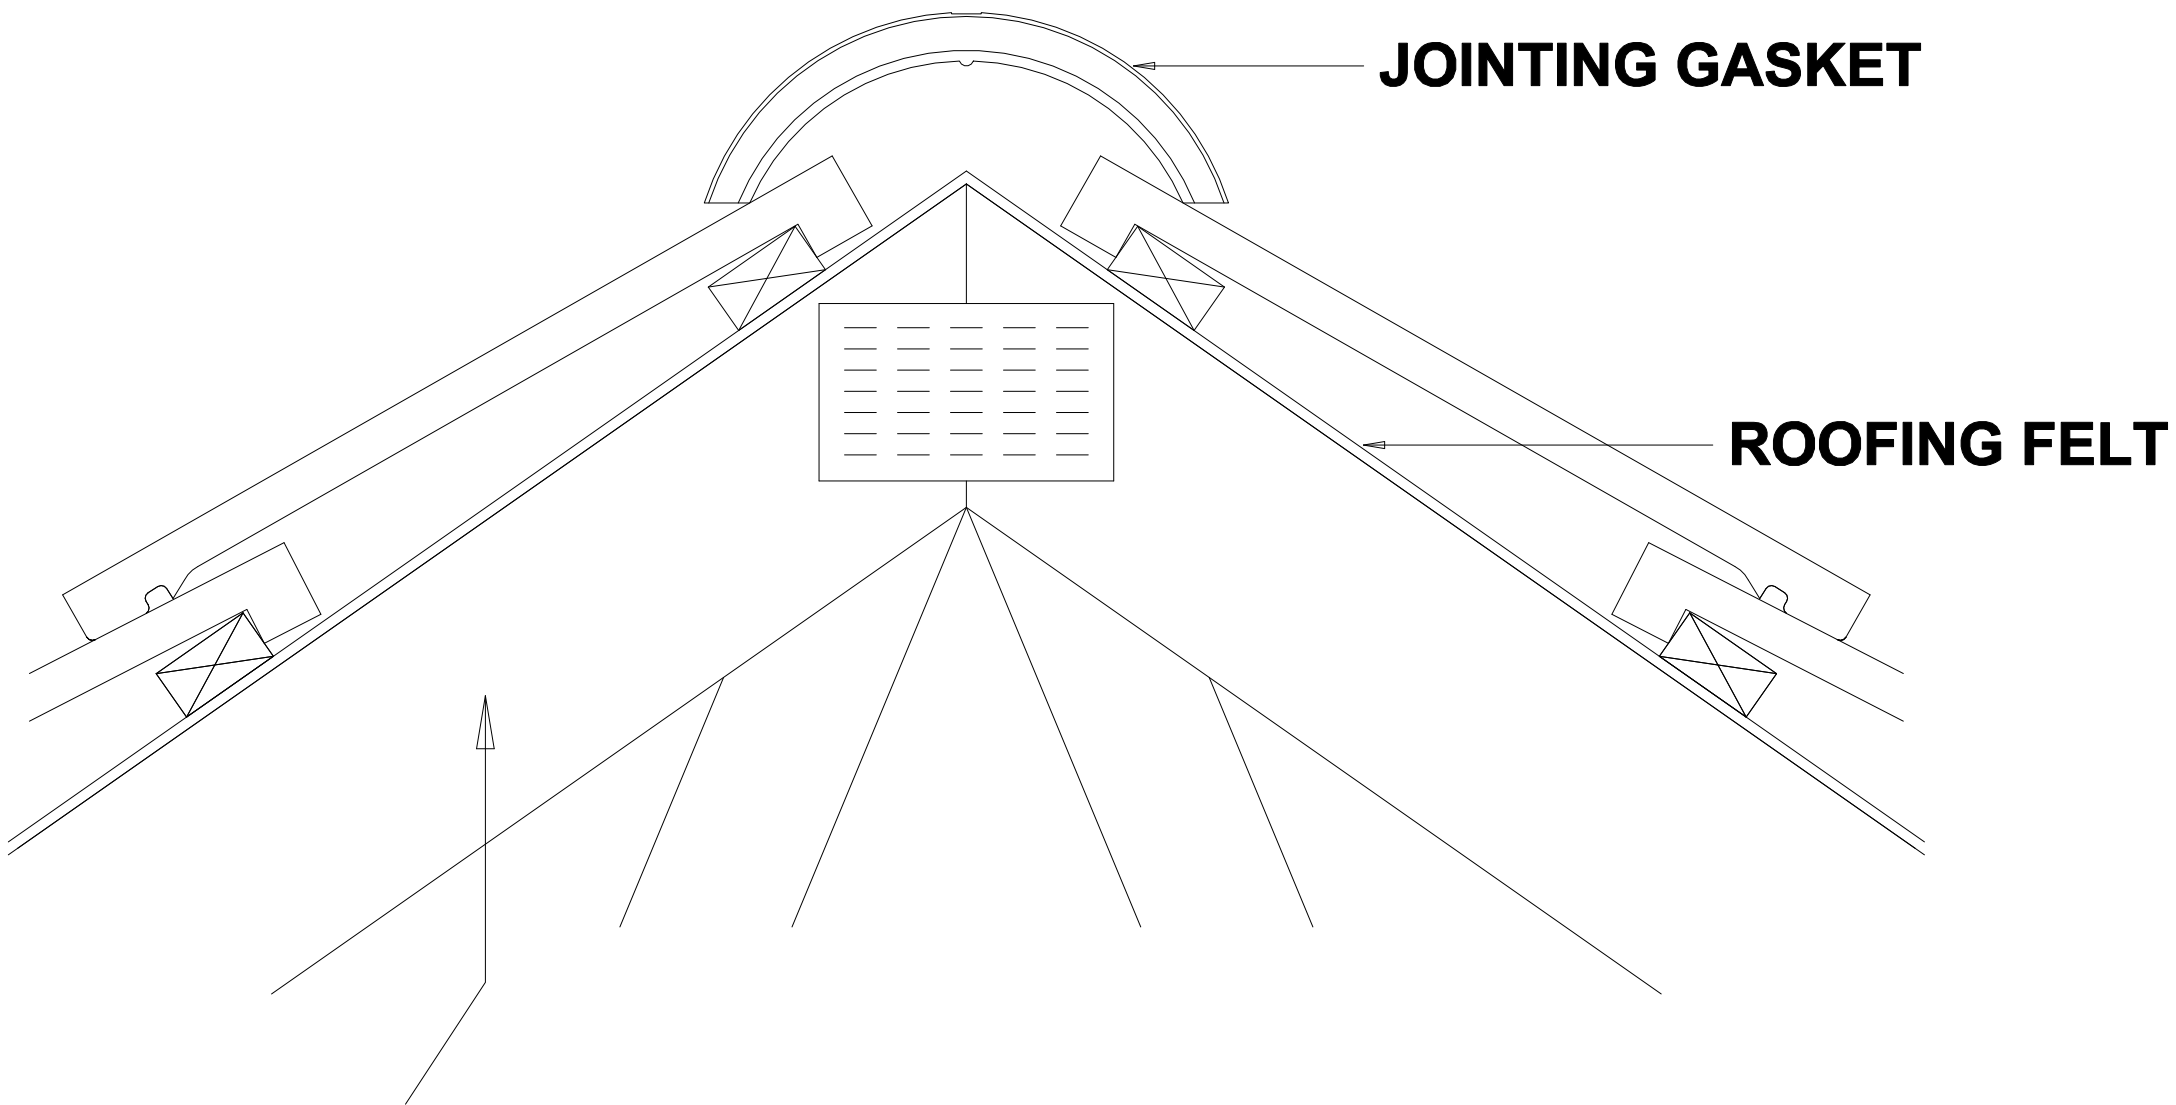

JOINTING GASKET

ROOFING FELT

**TRUSSED
RAFTER**

RUSSELL ROOF TILES

RUSSEFAST HALF ROUND RIDGE - DRY

DOUBLE ROMAN

DR-HR-19