


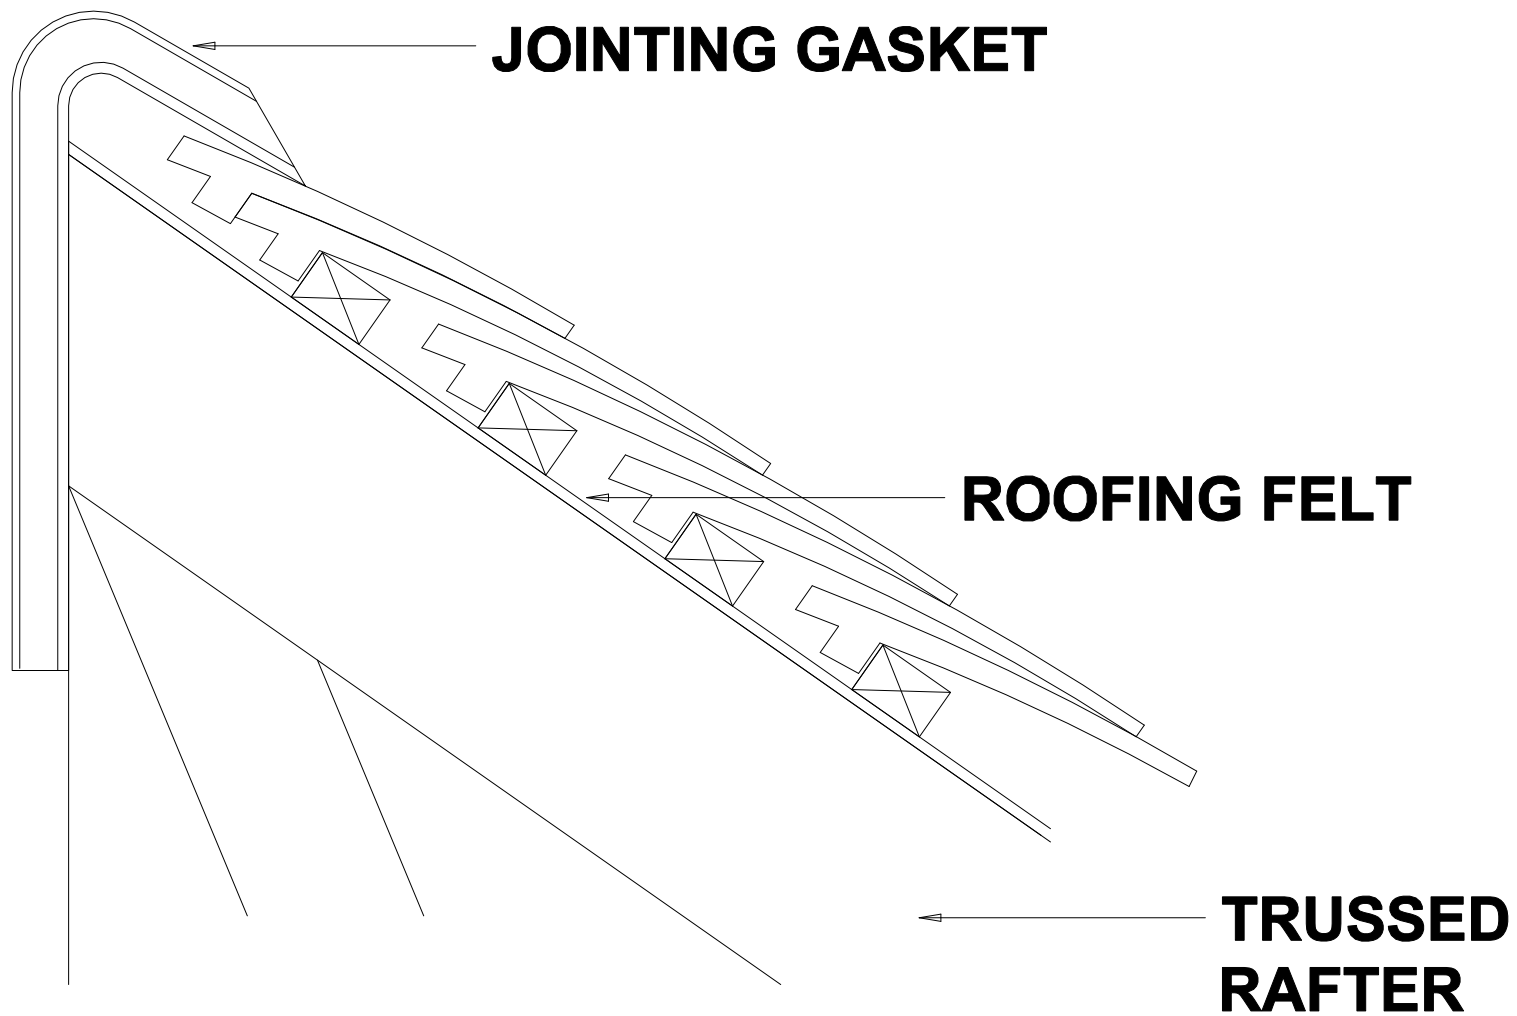

RUSSELL ROOF TILES
RUSFAST MONO RIDGE - DRY
PLAIN
PL-MONO-20