


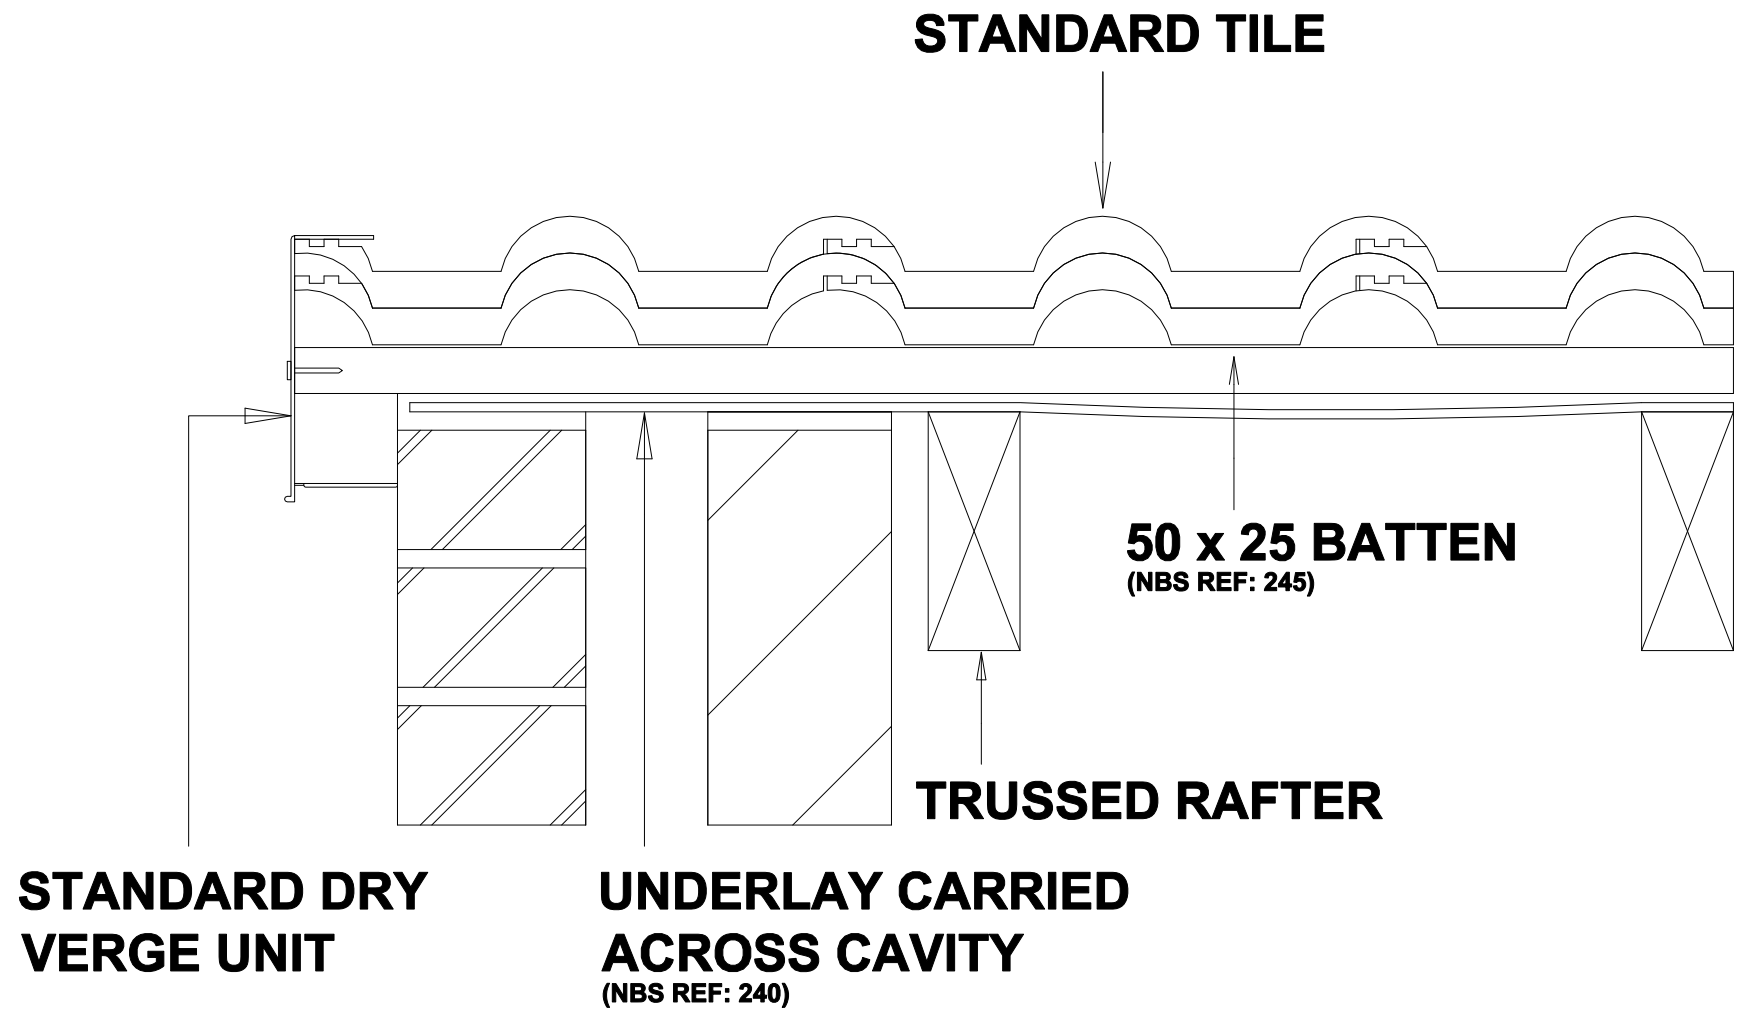

RUSSELL ROOF TILES
DRY VERGE
DOUBLE ROMAN
DR-VE-15