


HALF TILE

**STANDARD TILE WITH
TRUNCATED INTERLOCK**

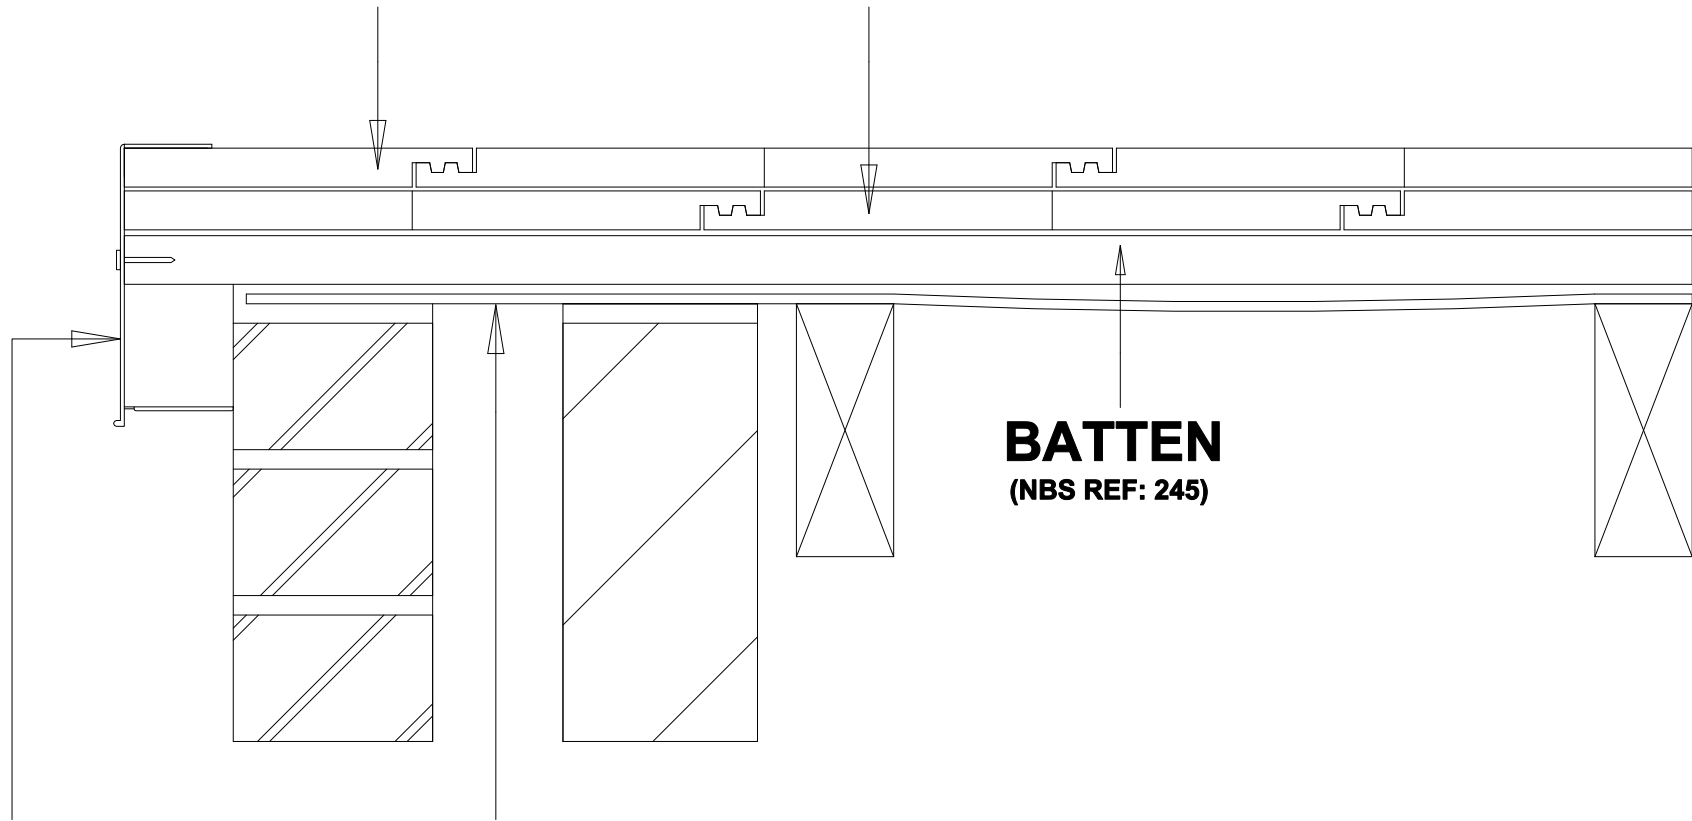

**STANDARD DRY
VERGE UNIT**

**UNDERLAY CARRIED
ACROSS CAVITY**
(NBS REF: 240)

BATTEN
(NBS REF: 245)

**RUSSELL ROOF TILES
DRY VERGE
GRAMPIAN
GR-VE-15**