


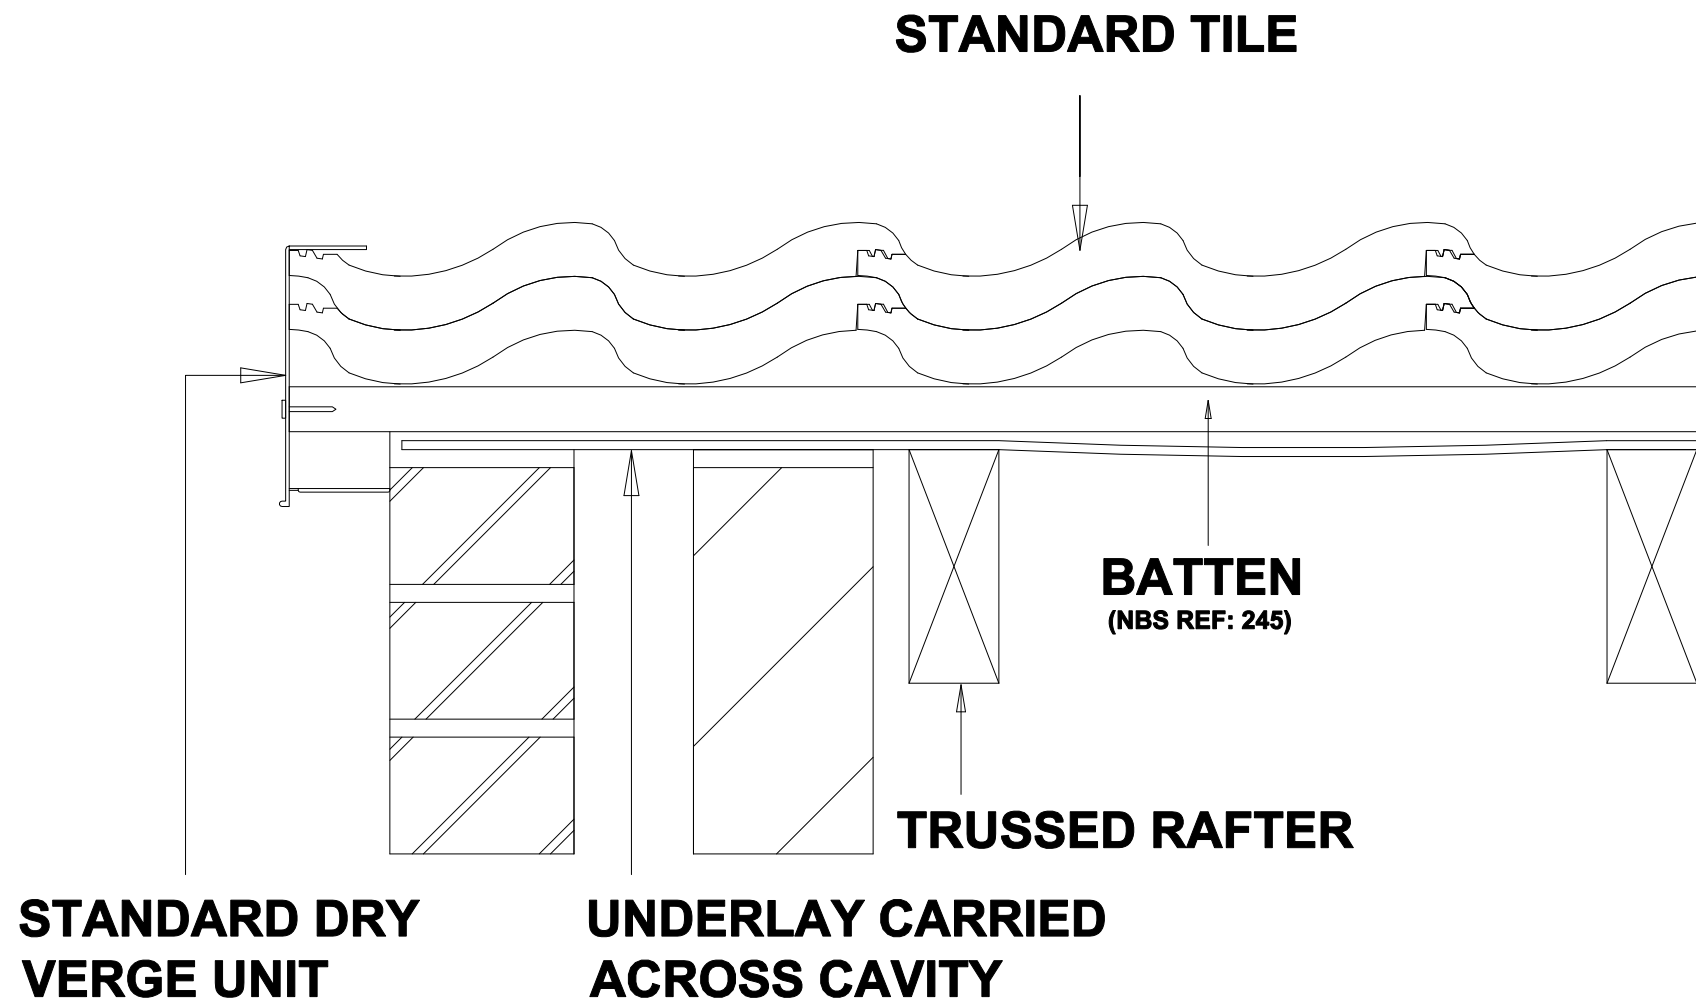

RUSSELL ROOF TILES
DRY VERGE
PENNINE
PE-VE-15