


**267 x 247MM  
TILE AND HALF**

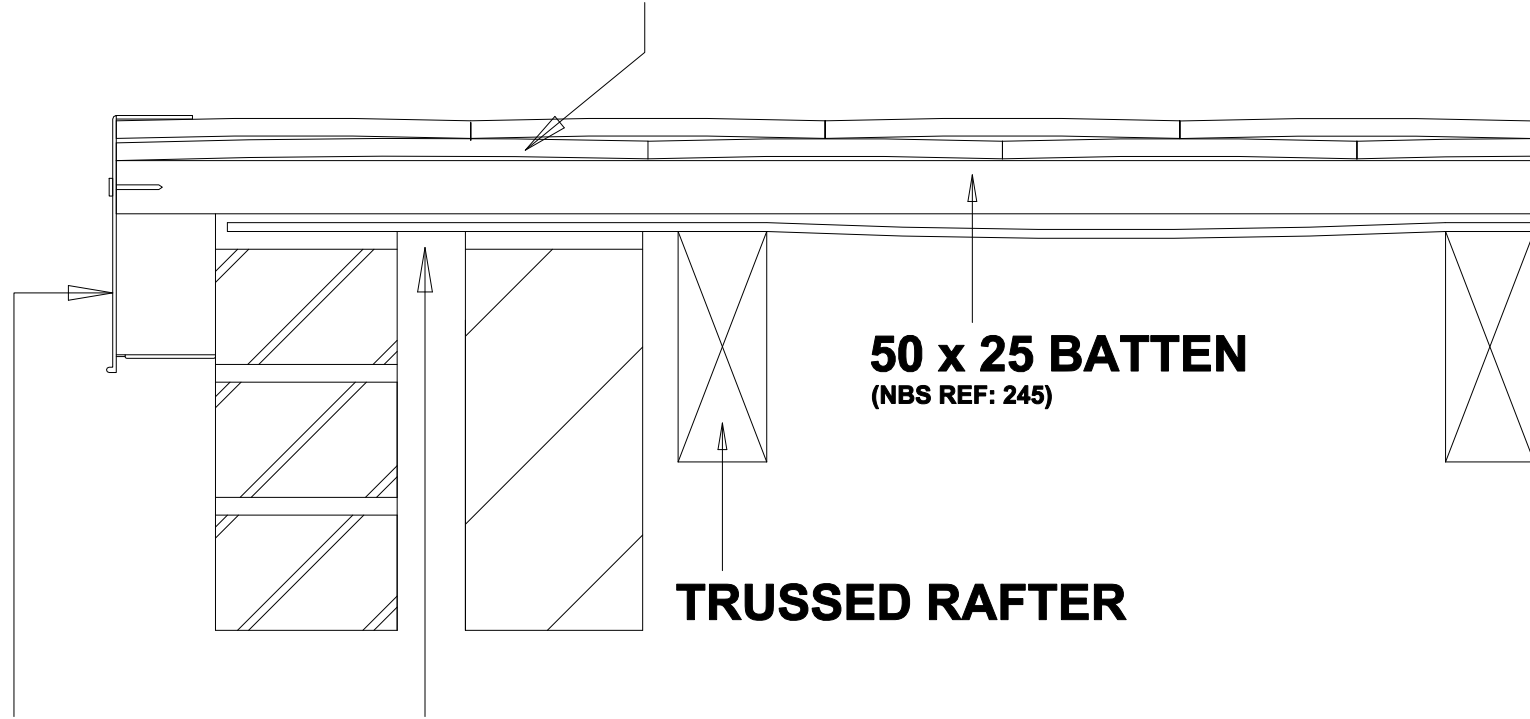

**STANDARD DRY  
VERGE UNIT**

**UNDERLAY CARRIED  
ACROSS CAVITY  
(NBS REF: 240)**

**RUSSELL ROOF TILES  
DRY VERGE  
PLAIN  
PL-LV-15**