


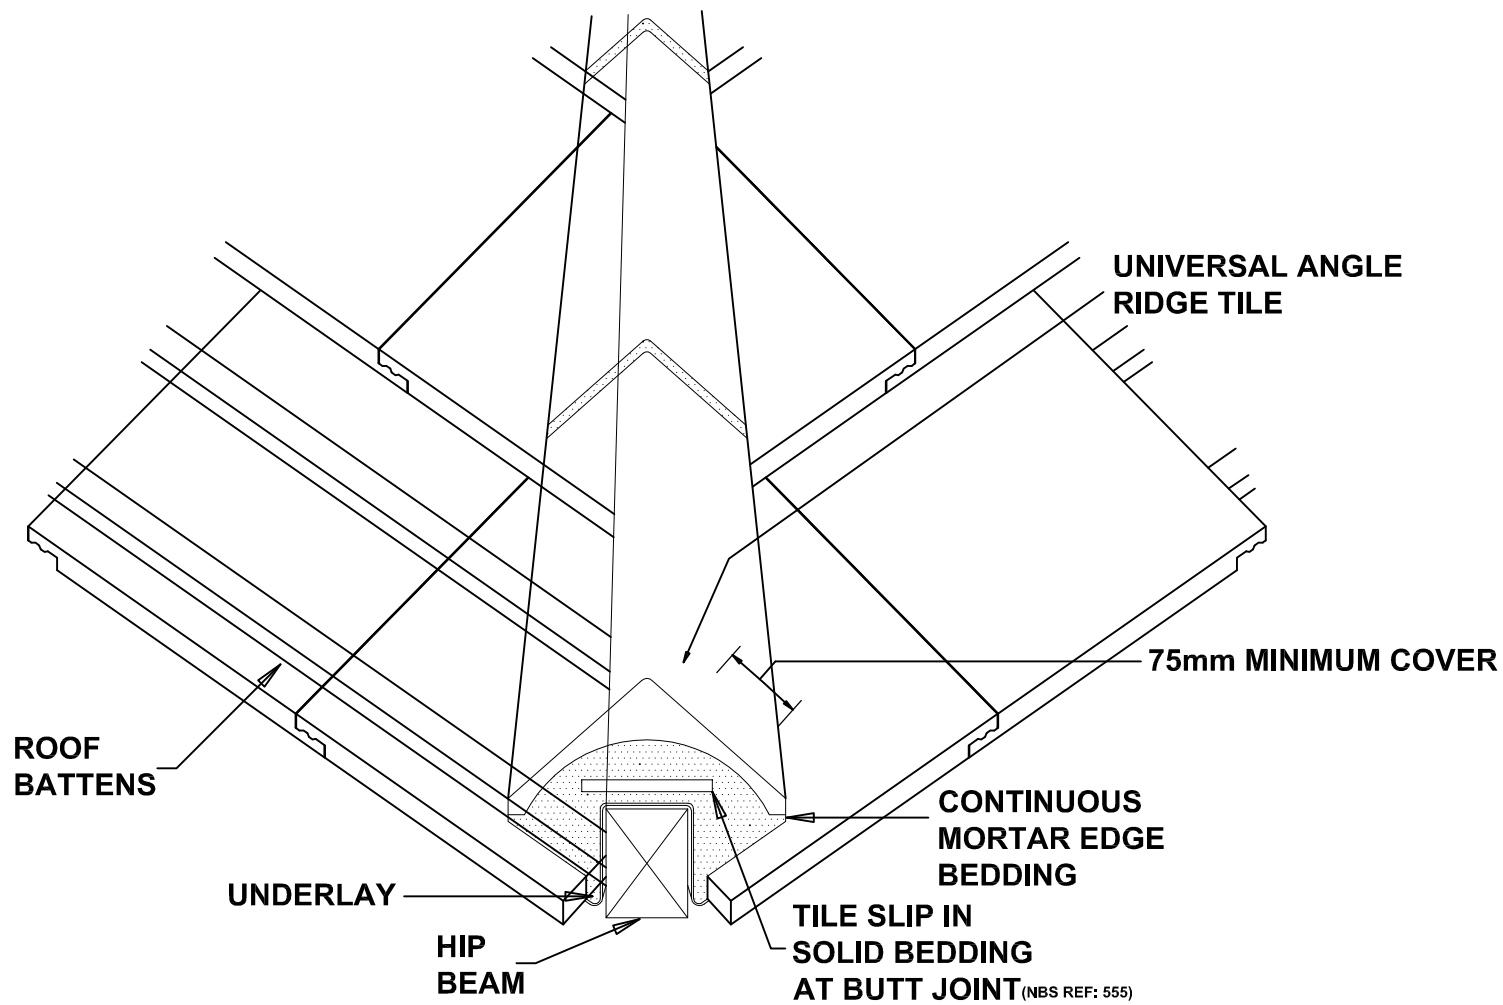

**RUSSELL ROOF TILES
HIP - BEDDED
GRAMPIAN
GR-HI-11**