


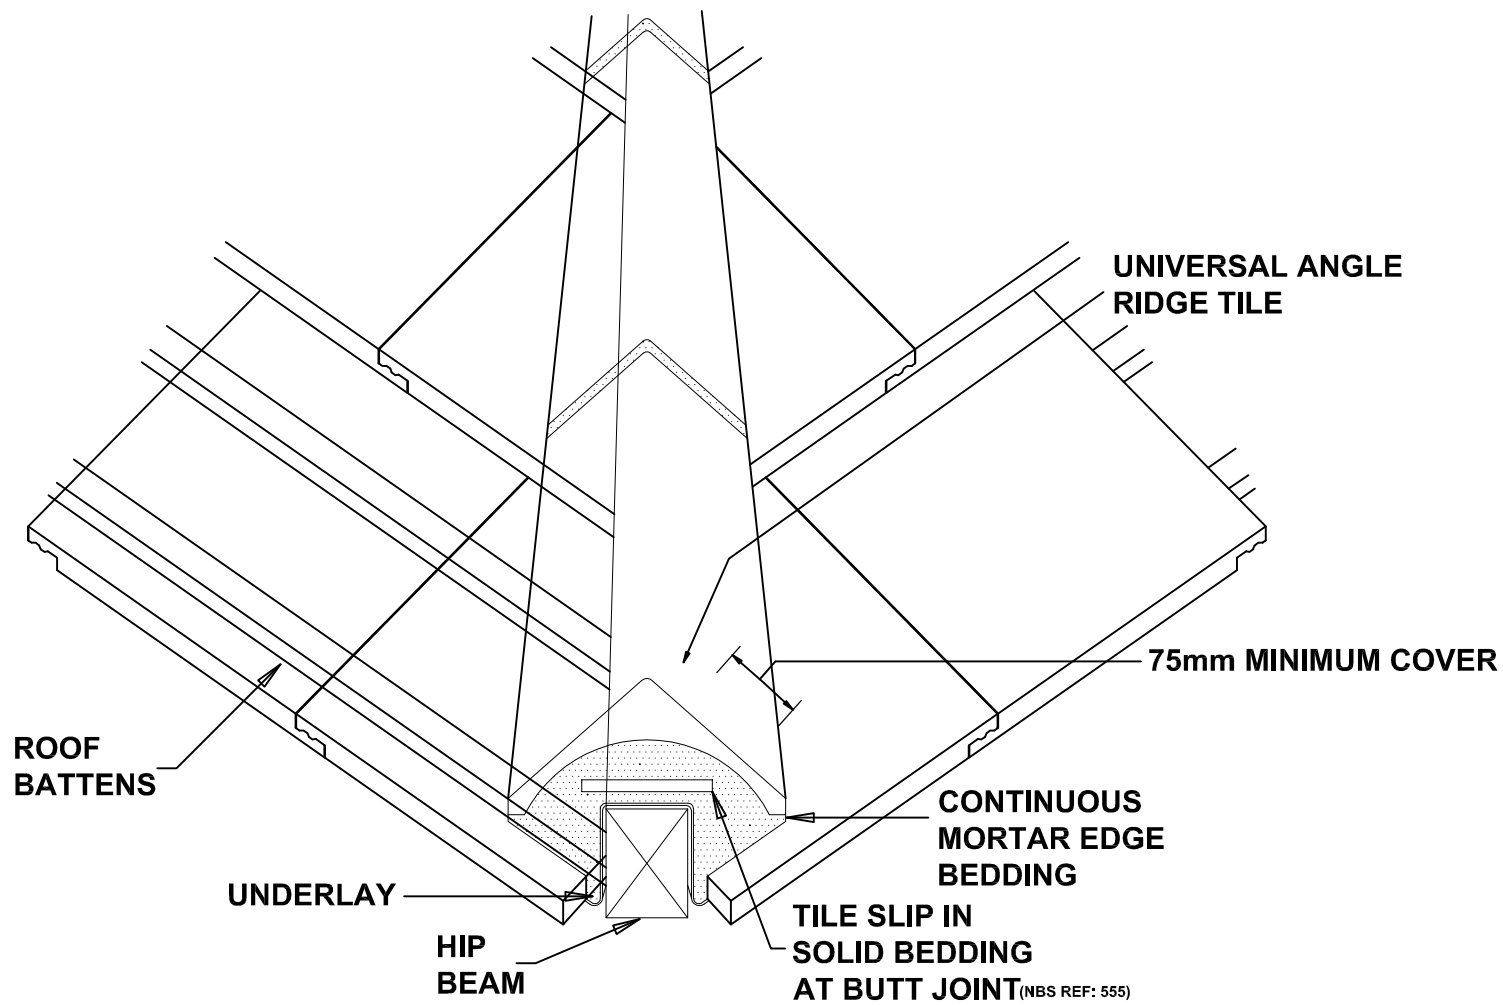

RUSSELL ROOF TILES
HIP - BEDDED
HIGHLAND
HI-HI-11