


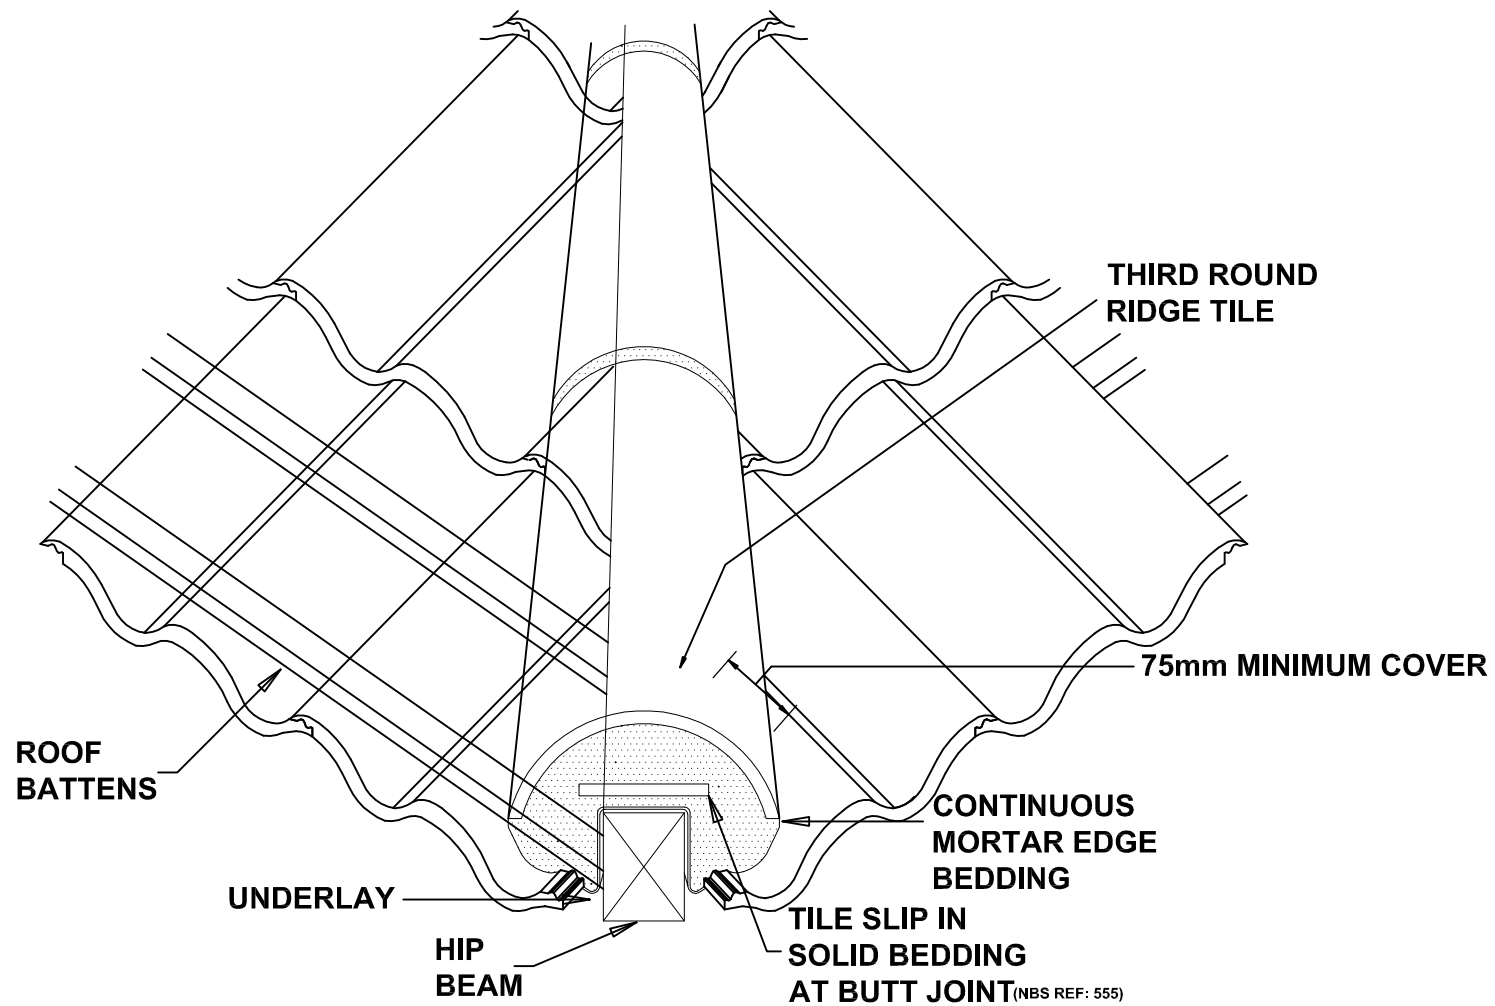

RUSSELL ROOF TILES
HIP - BEDDED
PENNINE
PE-HI-11