


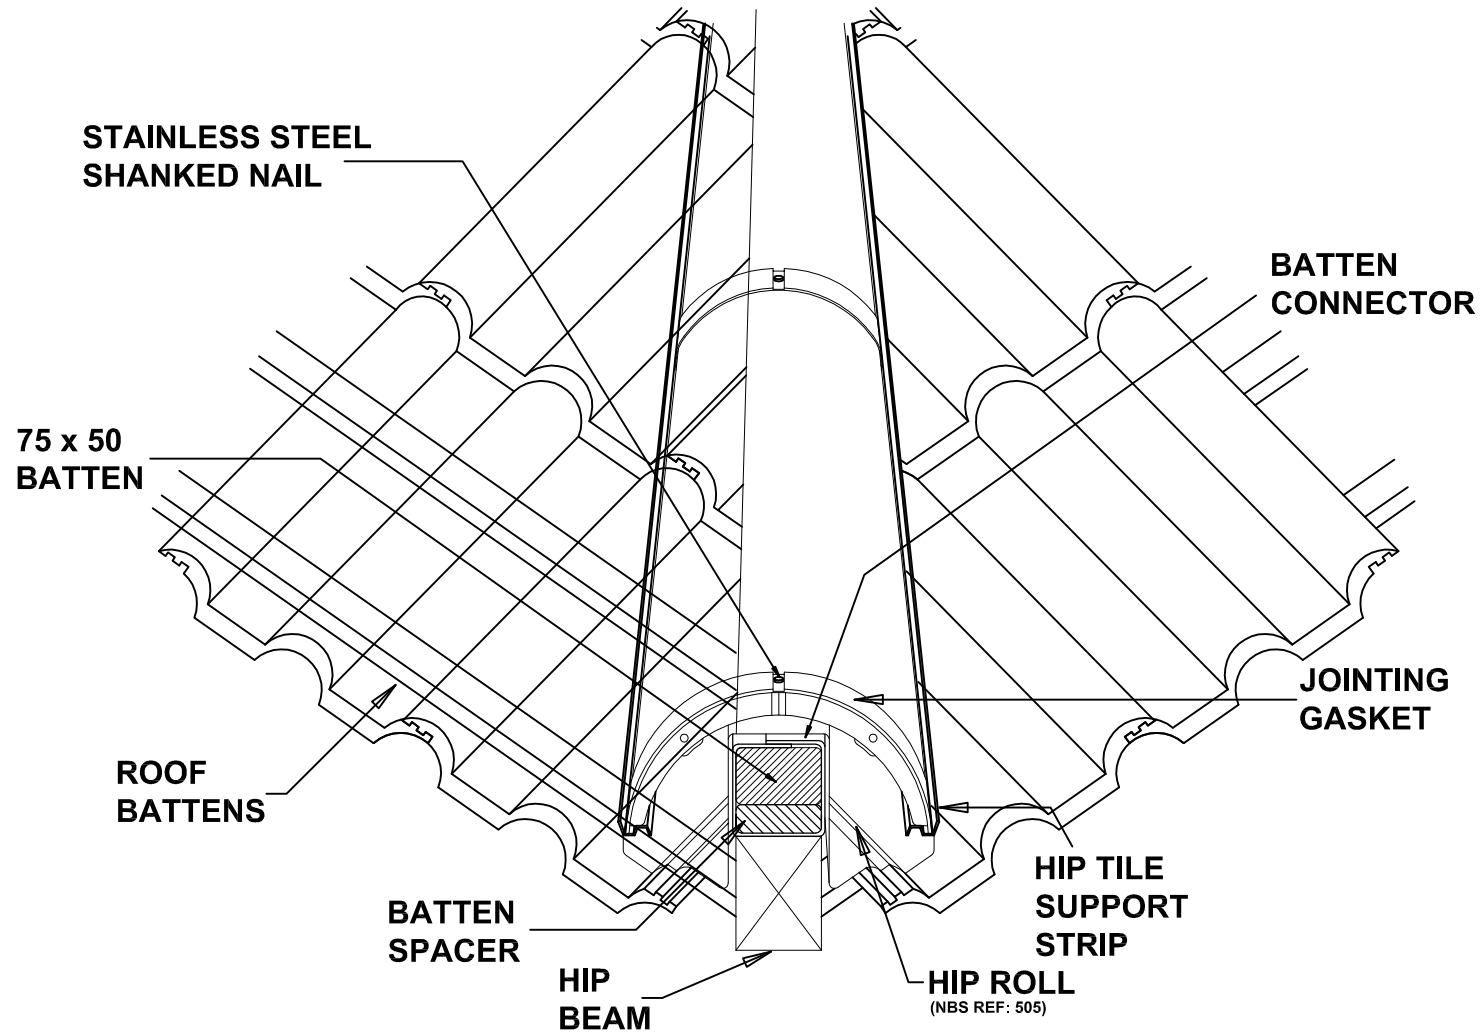

RUSSELL ROOF TILES
HIP - DRY
DOUBLE ROMAN
DR-HI-12