


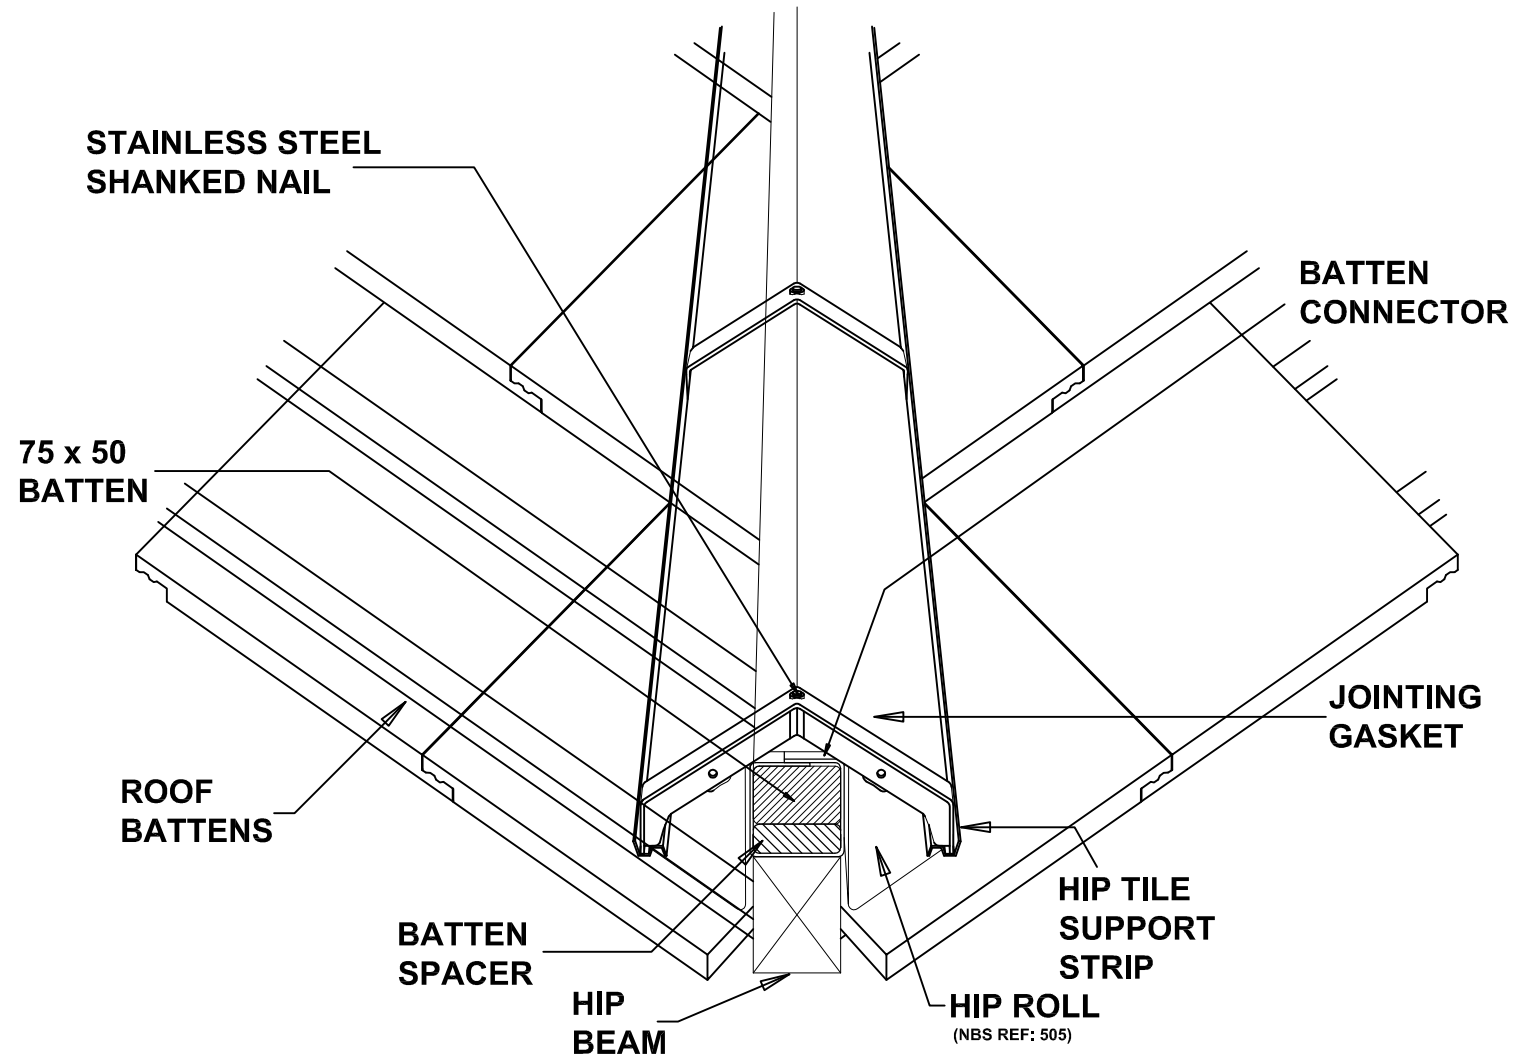

RUSSELL ROOF TILES
HIP - DRY
GRAMPIAN
GR-HI-12