


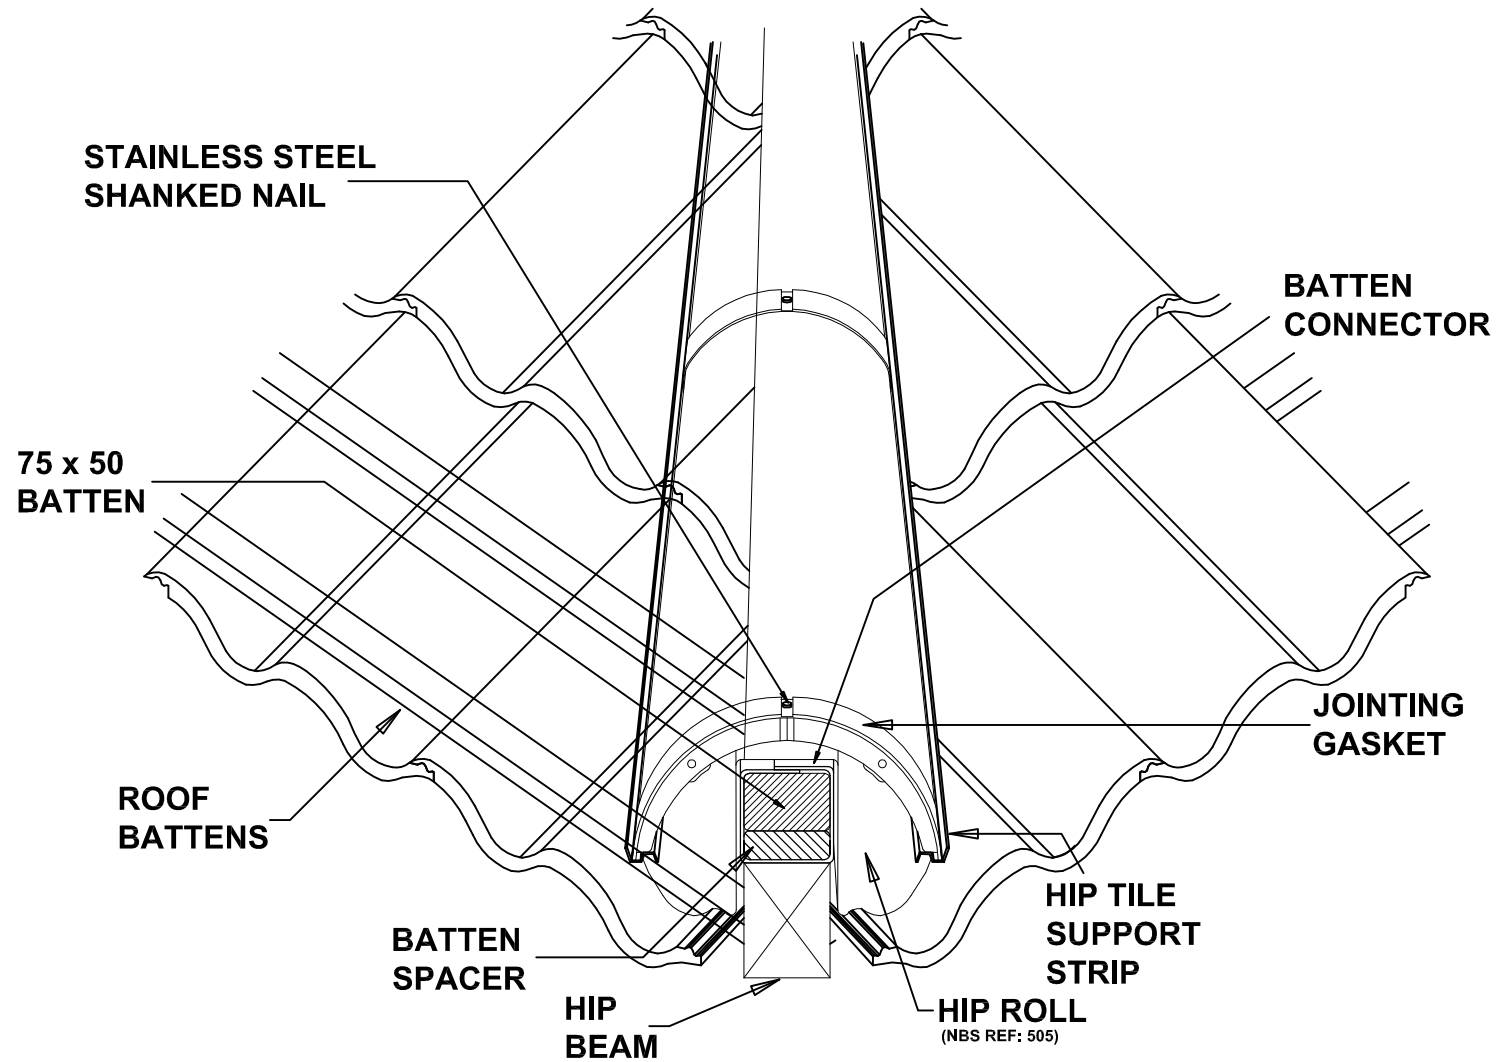

RUSSELL ROOF TILES
HIP - DRY
PENNINE
PE-HI-12