


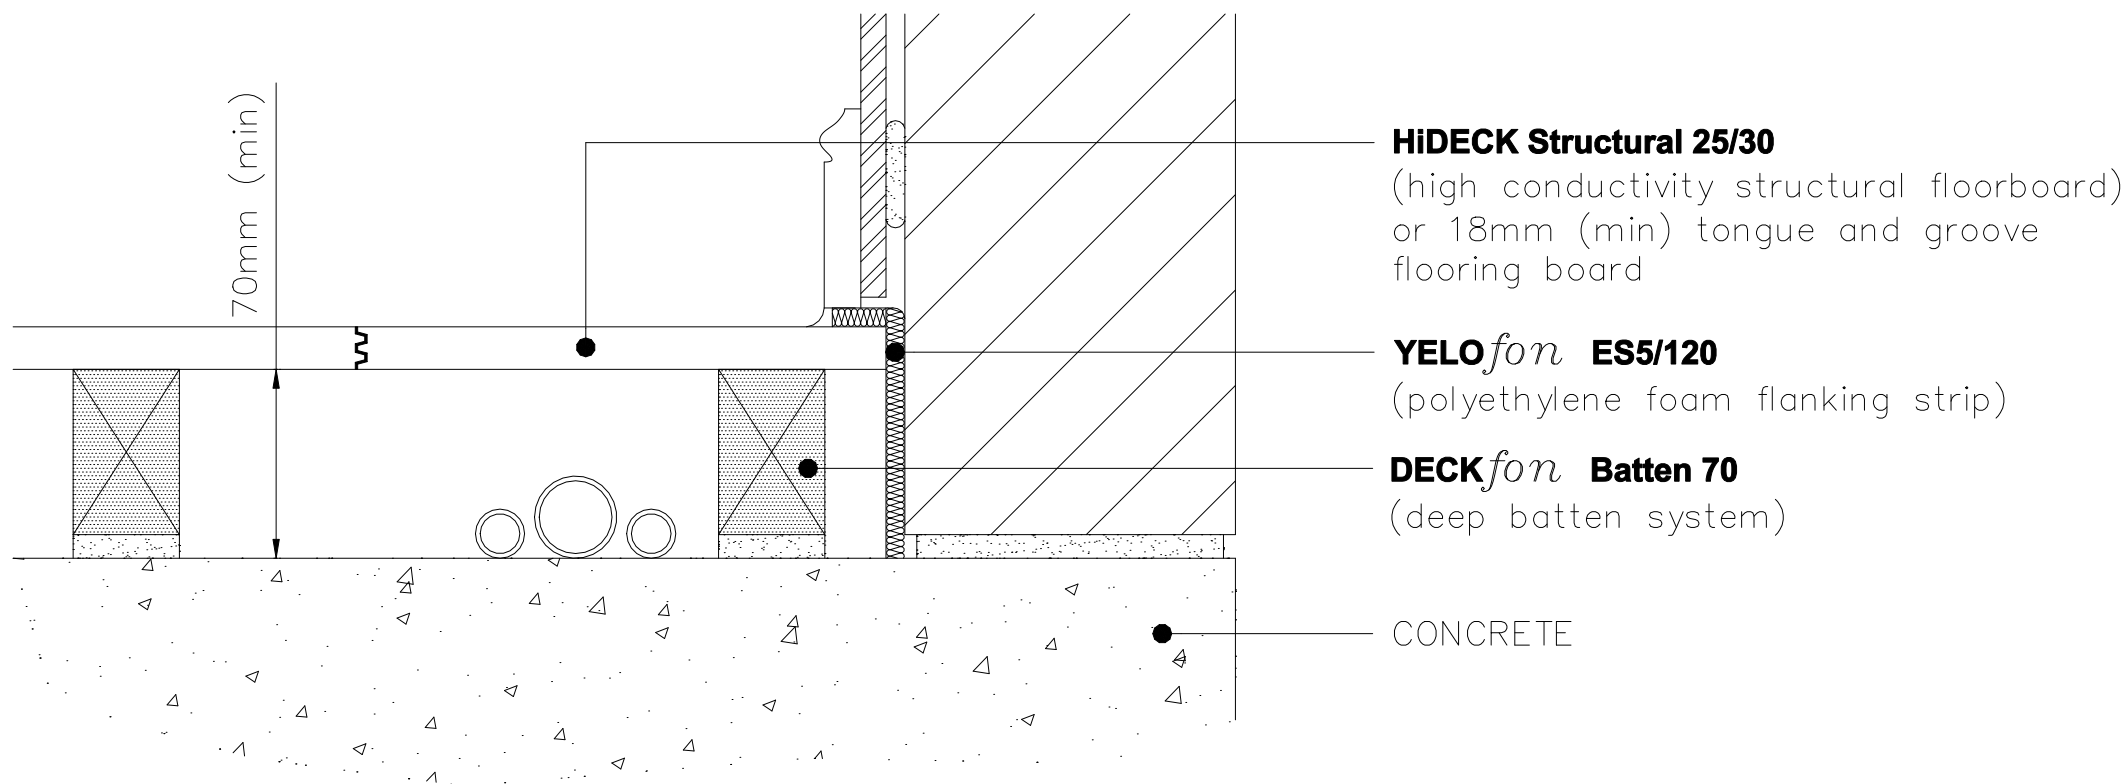

CELLECTA ACOUSTIC INSULATION
SEPARATING FLOOR – CONCRETE
ROBUST DETAIL E-FC-1, E-FS-1, E-FC-2
FFT1 – RESILIENT COMPOSITE DEEP BATTEN SYSTEM