


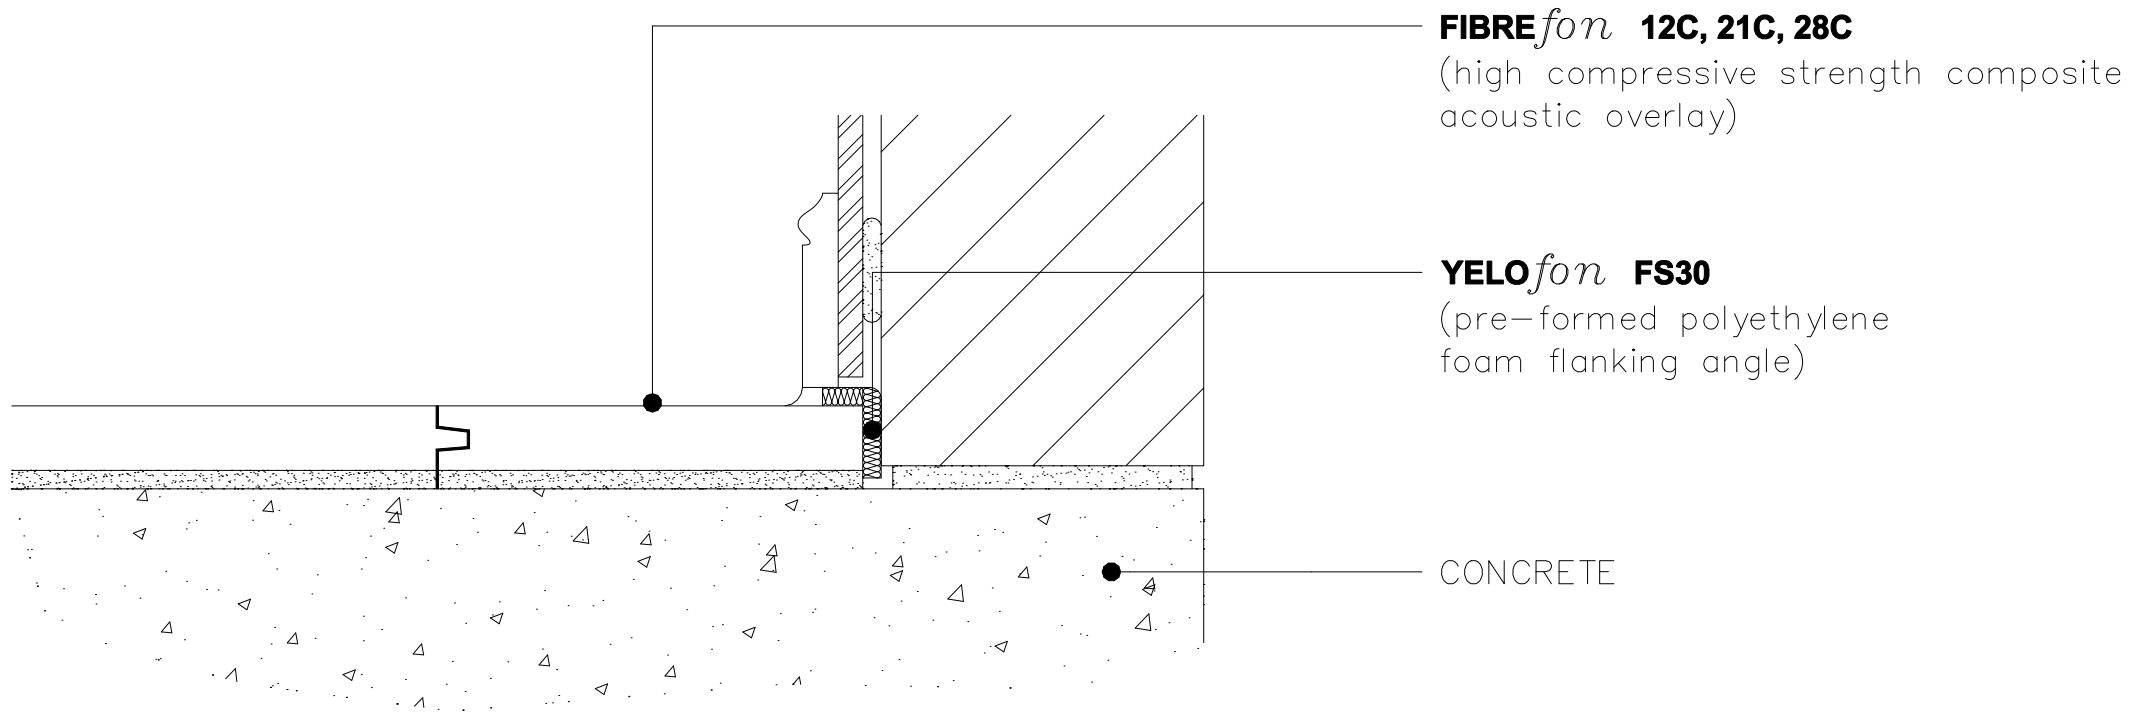

CELLECTA ACOUSTIC INSULATION  
SEPARATING FLOOR – CONCRETE  
ROBUST DETAIL E-FC-1, E-FS-1, E-FC-2  
FFT5 – RESILIENT OVERLAY SHALLOW PLATFORM FLOOR SYSTEM