


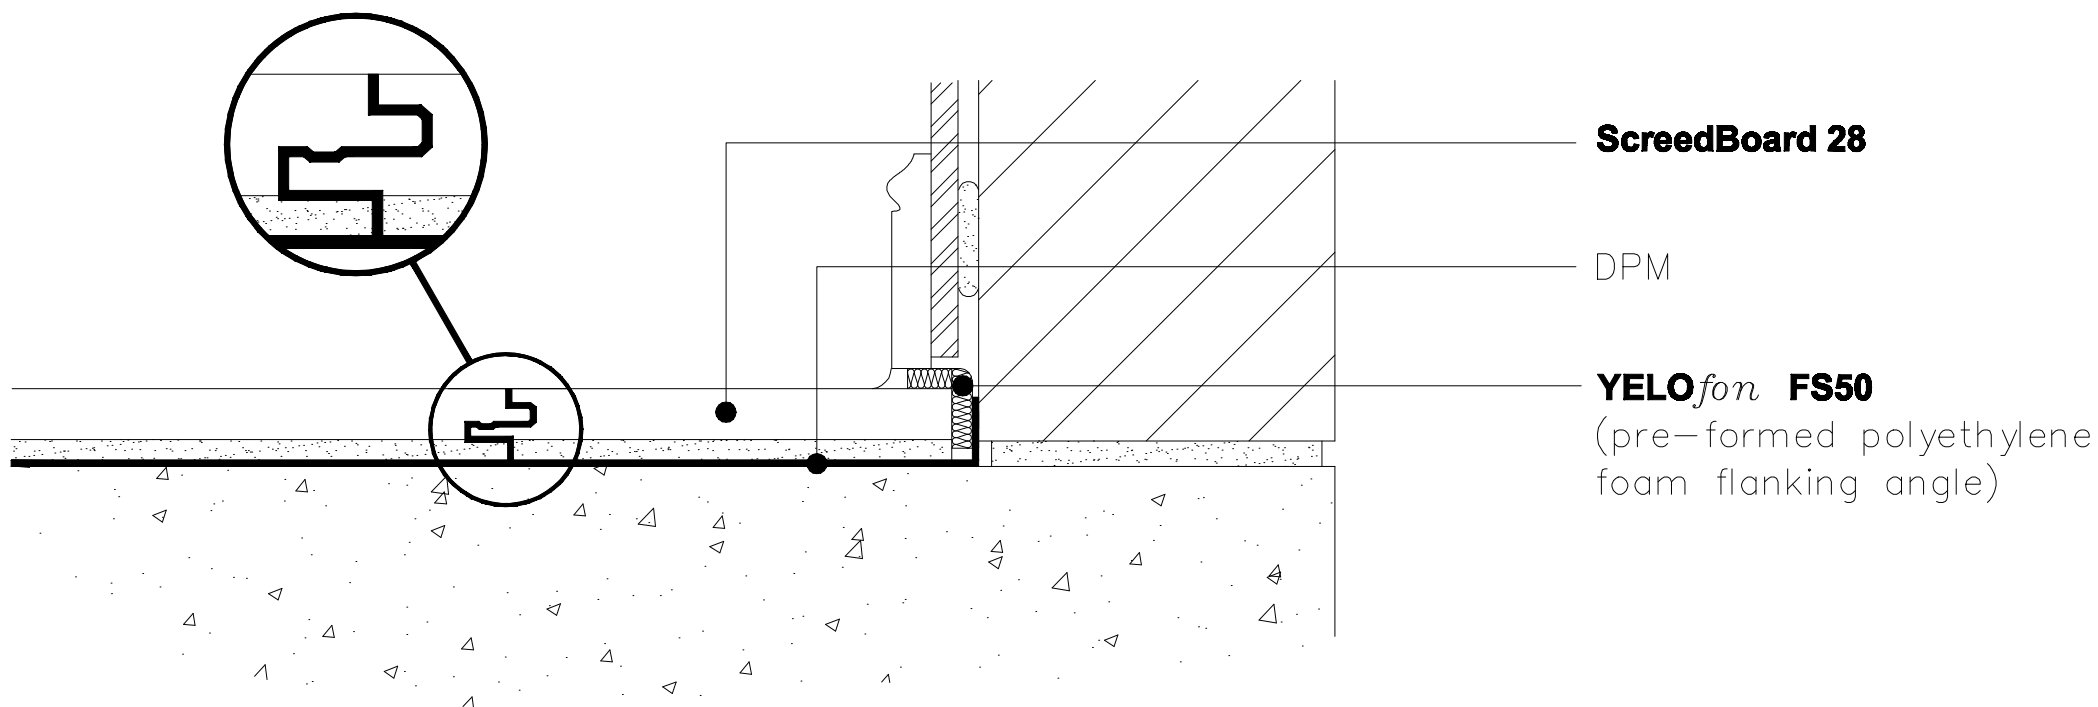

CELLECTA ACOUSTIC INSULATION
SEPARATING FLOOR – PRE-CAST CONCRETE
ROBUST DETAIL E-FC-1

FFT4 – RESILIENT OVERLAY PLATFORM FLOOR SYSTEM