


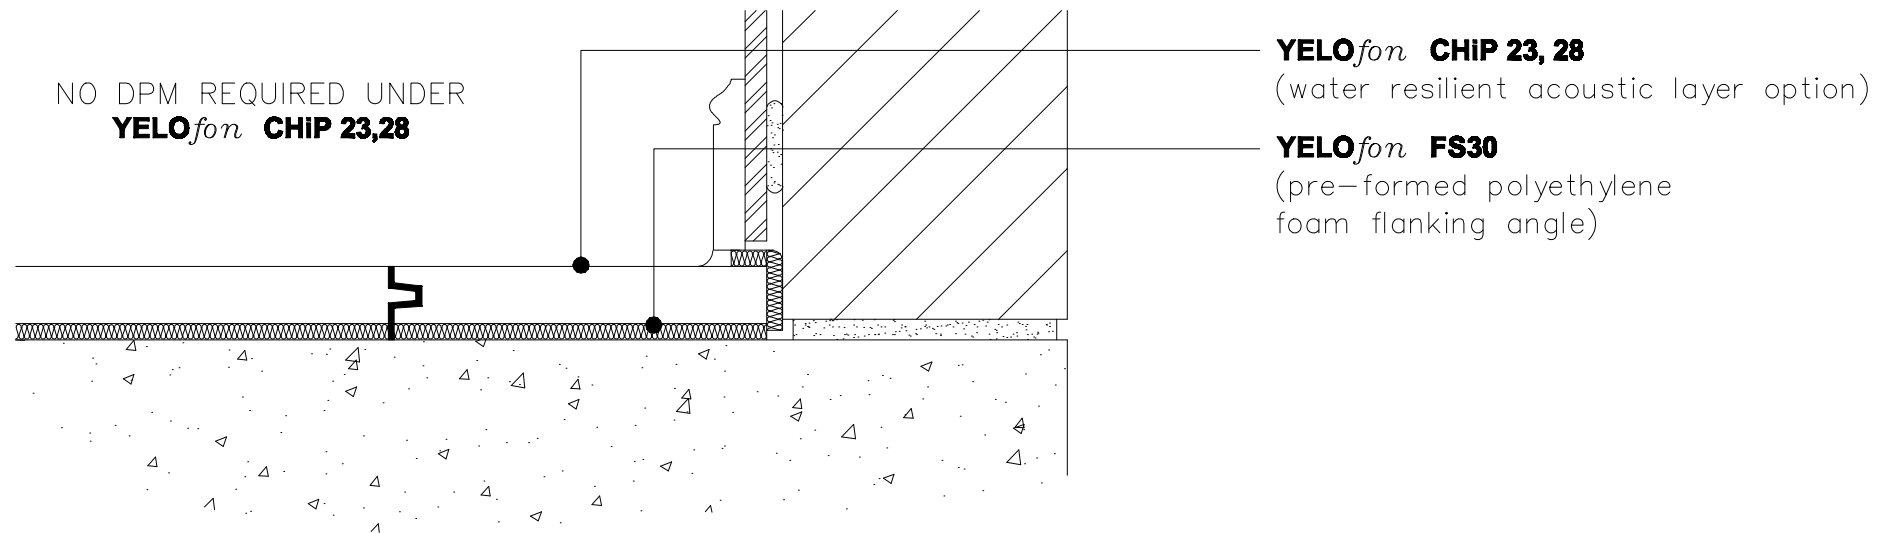

CELLECTA ACOUSTIC INSULATION
SEPARATING FLOOR — PRE-CAST CONCRETE
ROBUST DETAIL E-FC-1

FFT5 — WATER RESILIENT OVERLAY SHALLOW PLATFORM FLOOR SYSTEM